




# Harefield Grove, Rickmansworth Road, Harefield.

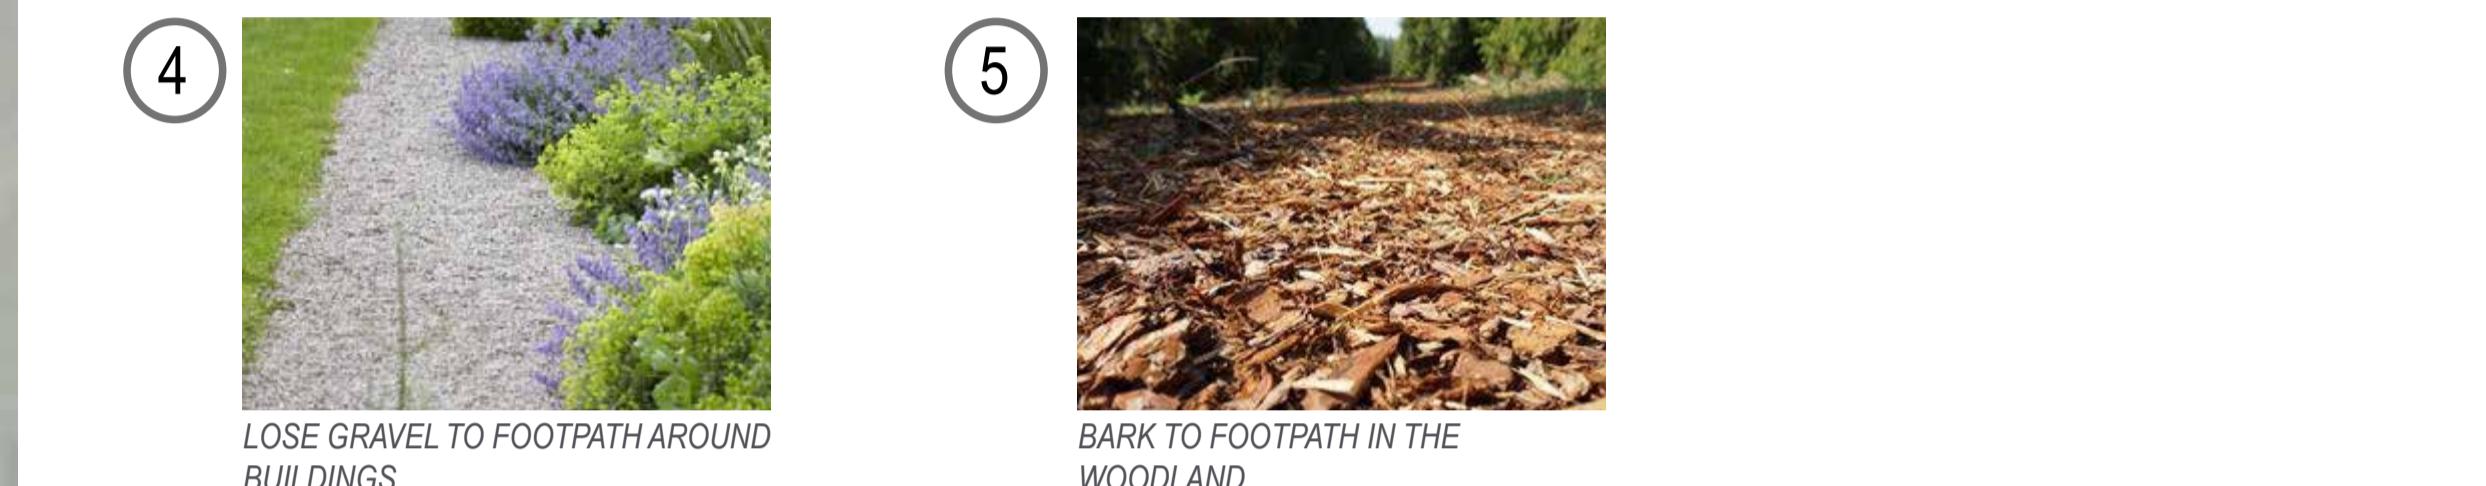


## Materials for road & path

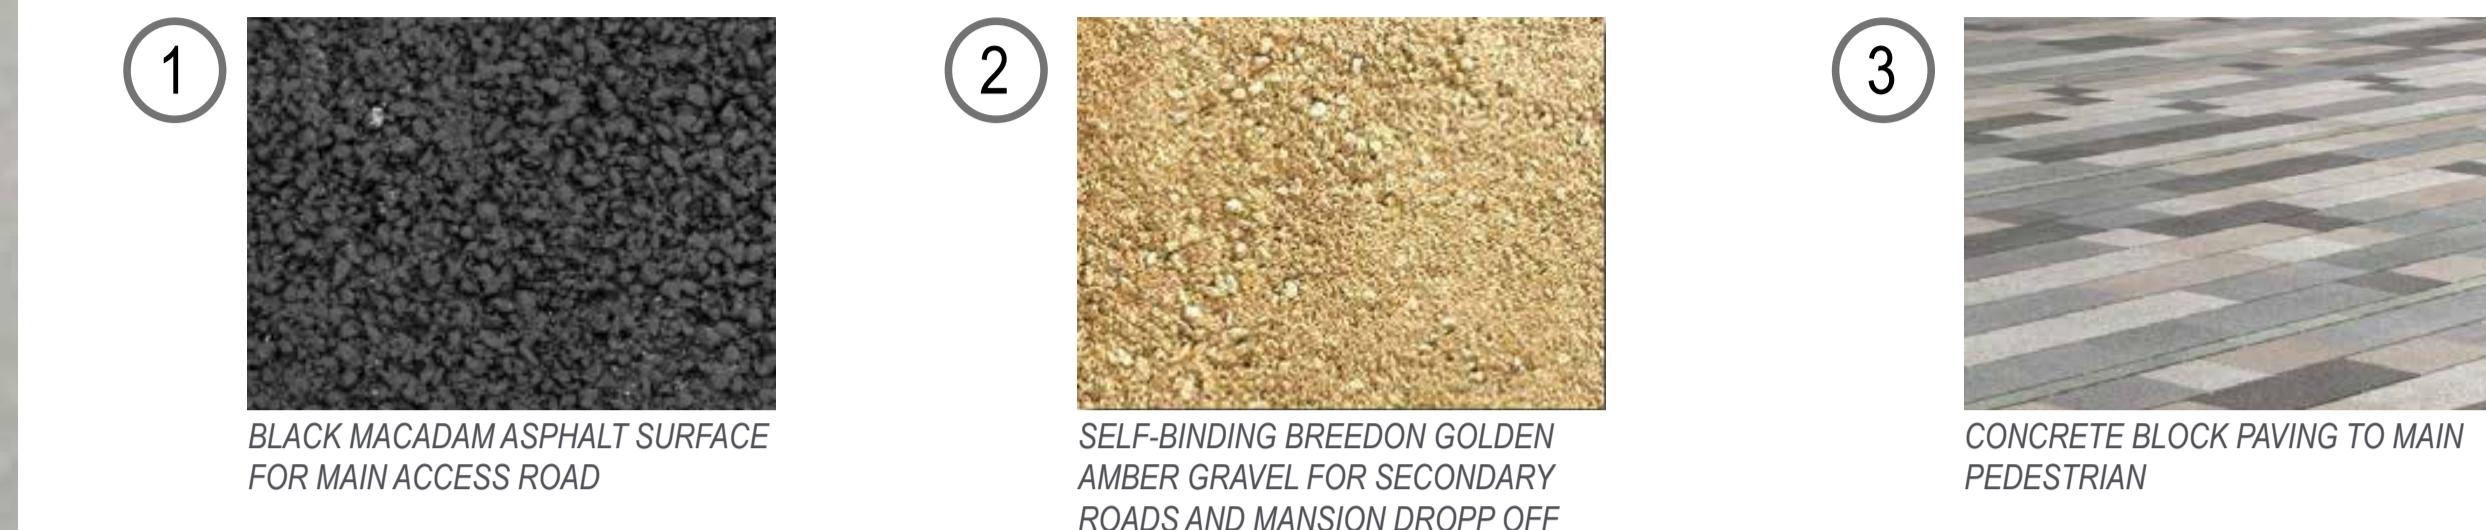

## Materials for car park & crossing

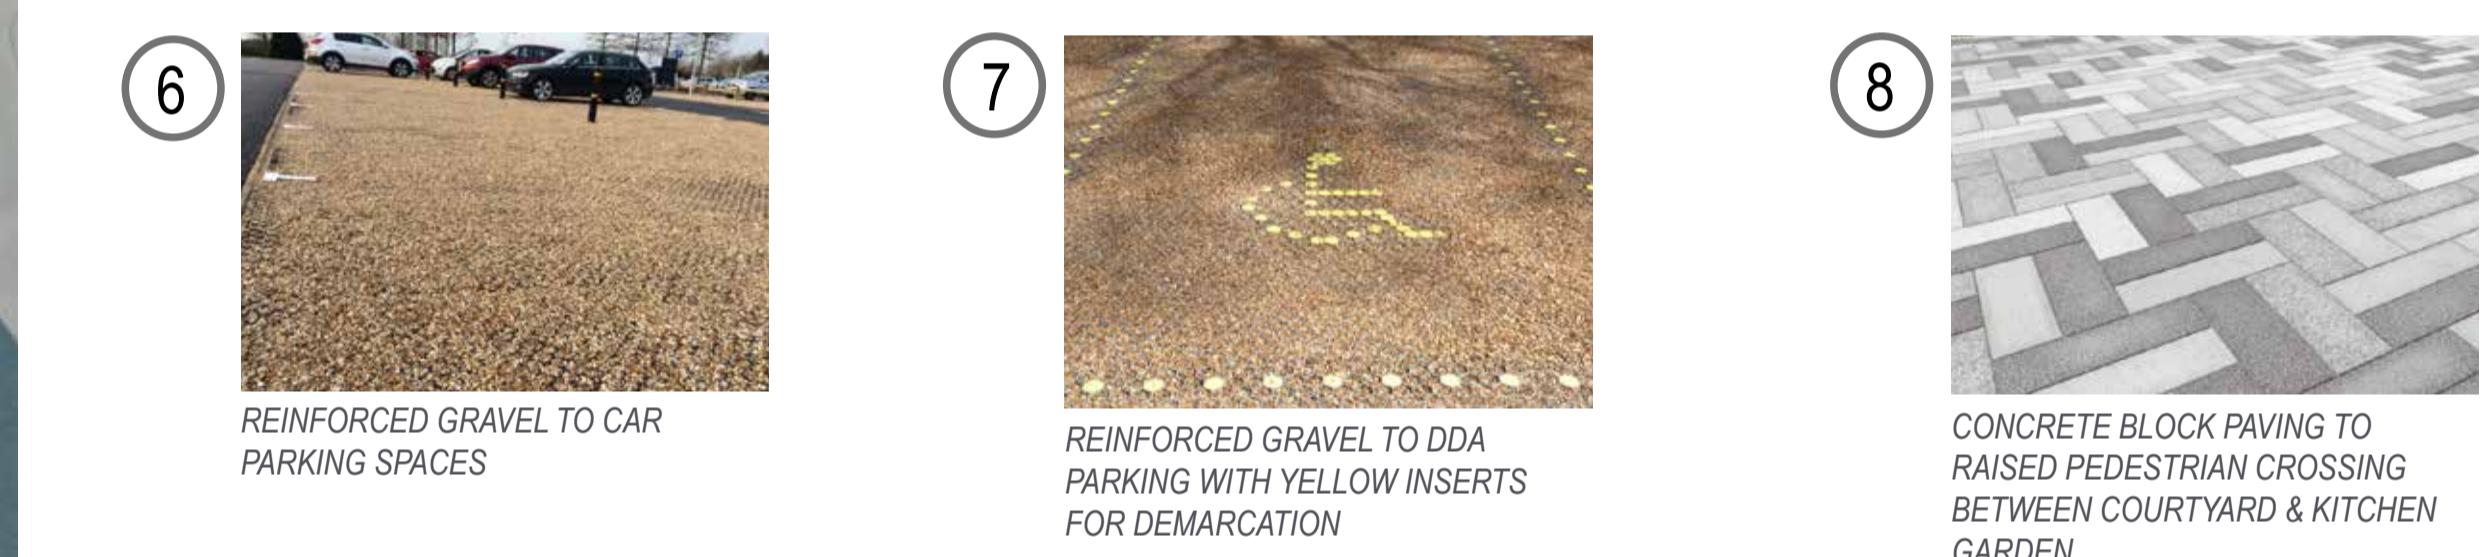

## Materials for gardens

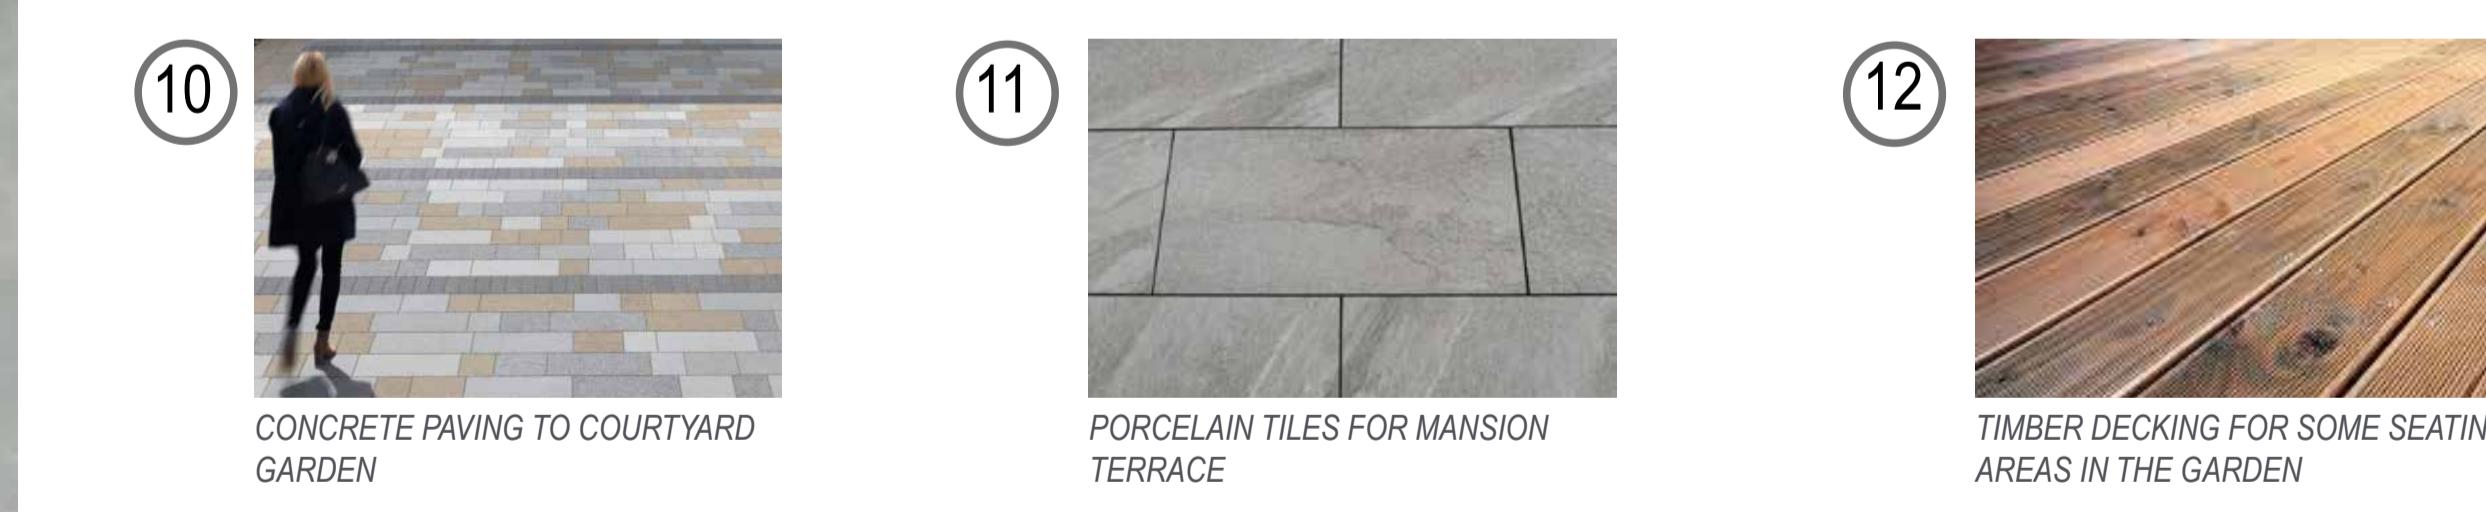

JBA 20-027-02, Hard Material Strategy.			
Client Comer Homes		Site Harefield Grove, Rickmansworth Road, Harefield.	
Drawn by CT/LK	Date July 2020	Scale NOT TO SCALE	Rev ~
JBA CONSULTANCY Services Ltd. LANDSCAPE ARCHITECTURE • LANDSCAPE PLANNING • ECOLOGY • ARBORICULTURE			
34-52 Out Westgate, Bury St Edmunds, Suffolk, IP23 3PA Tel: 01787 248216 E-mail: <a href="mailto:jamesblake@jba-landscape.com">jamesblake@jba-landscape.com</a>			
			