



37:2012 as shown below

- Blue - Cat B Groups/hedges of moderate quality and value.

- Grey - Cat C Groups/hedges of low quality and value

- Root Protection Area as calculated in accordance with BS 5837:2012

-
- Shaded groups/hedges/trees to be removed

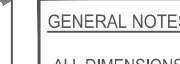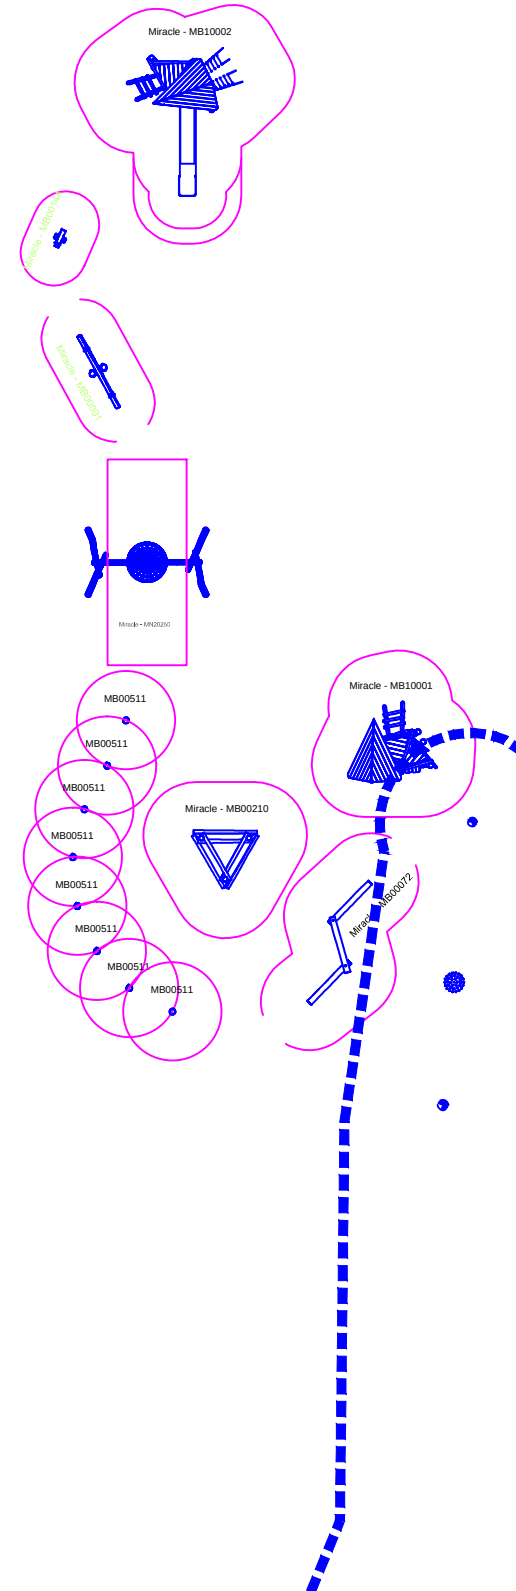

JAMES BLAKE
ASSOCIATES

Head Office: 34-52 Out Westgate, Bury St Edmunds, Suffolk, IP35 3PA Tel: (01284) 535759

jamesblake@jblawlandrnc.com www.jblawlandrnc.com

LANDSCAPE ARCHITECTURE • ARBORICULTURE • ECOLOGY