
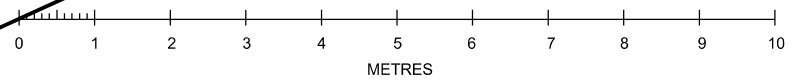


NOTES:  
All construction to comply with all relevant and current building regulations.  
For building regulation compliance please refer building regulation/ structural engineers drawing.  
All Dimensions to be measured by contractor on site prior to construction. Not for construction.

SEDUM GRASS FLAT ROOF

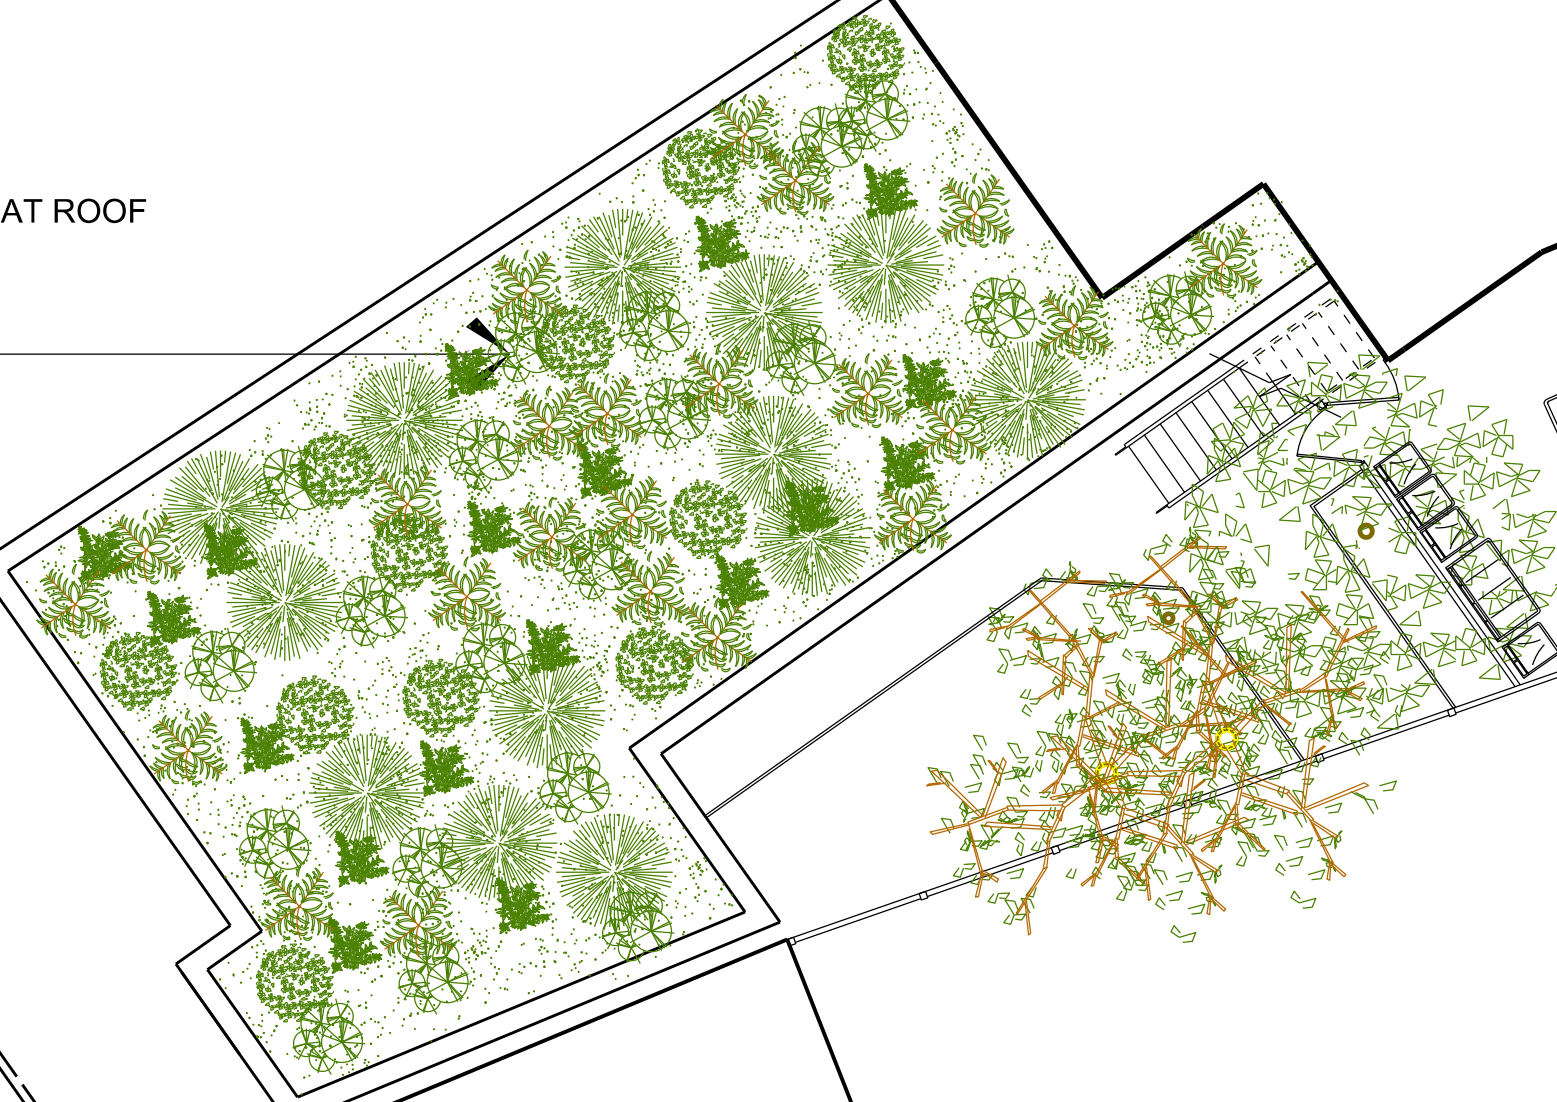

D1	21/05/2025	Planning
REV.	DATE	REASON FOR ISSUE
<b>POWELL SKEETE ASSOCIATES</b> ARCHITECTS & DEVELOPMENT CONSULTANTS		
17 Beechcroft Avenue Harrow Middlesex HA2 7JD		
Project Address: 184 Field End Road,		
Planner,		
HAS 1RF		
Project Number: PSA 2531		
Description: Single storey rear extension and conversion of Drinking Establishment to Retail use class E		
SCALE: 1:100@A3		
<b>AND1003</b>		