



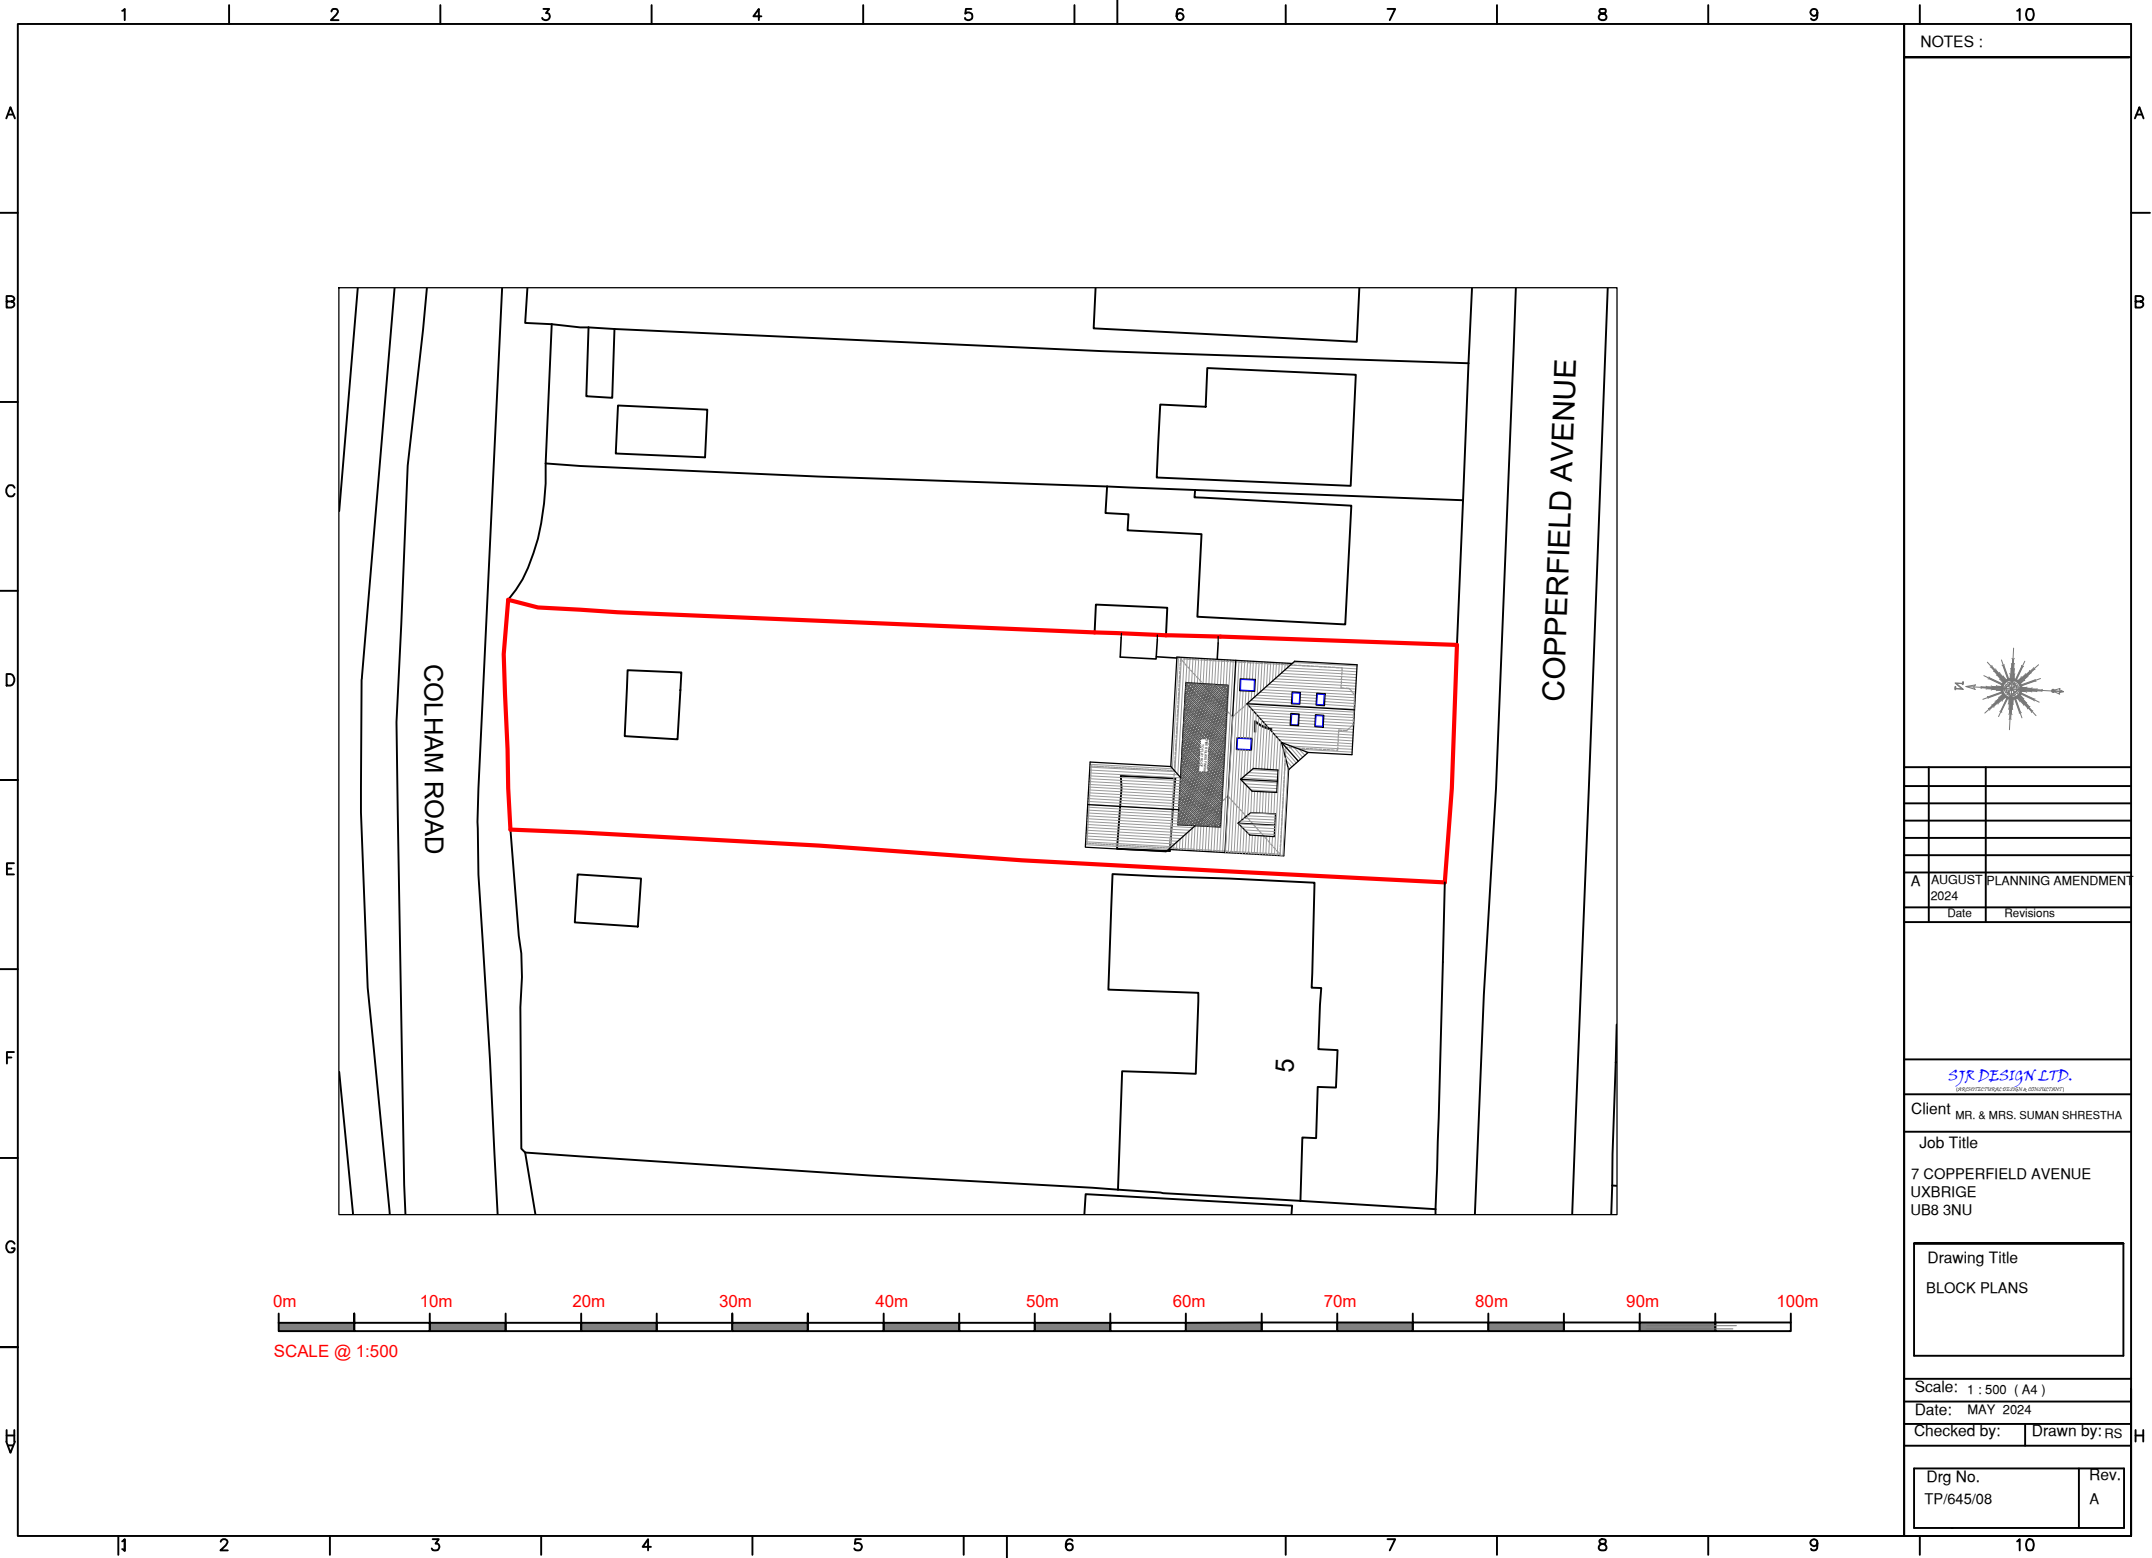

NOTES :

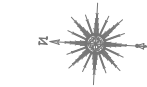

A	AUGUST 2024	PLANNING AMENDMENT
	Date	Revisions

SJR DESIGN LTD.
(landscape architecture & construction)

Client **MR. & MRS. SUMAN SHRESTHA**

Job Title
**7 COPPERFIELD AVENUE
UXBRIDGE
UB8 3NU**

Drawing Title
BLOCK PLANS

Scale: 1 : 500 (A4)

Date: MAY 2024

Checked by: Drawn by: RS

Drg No.
TP/645/08

Rev.
A