



PART FRONT ELEVATION

Leaded canopy roof.


Painted timber moulded canopy and brackets.

Painted timber raised and fielded head panel.


Painted timber pilasters and reveal linings.

Six panel painted timber door with raised and fielded panels in painted timber moulded frame.

Painted timber pilaster plinths.
Yorkstone threshold with rounded nosing.

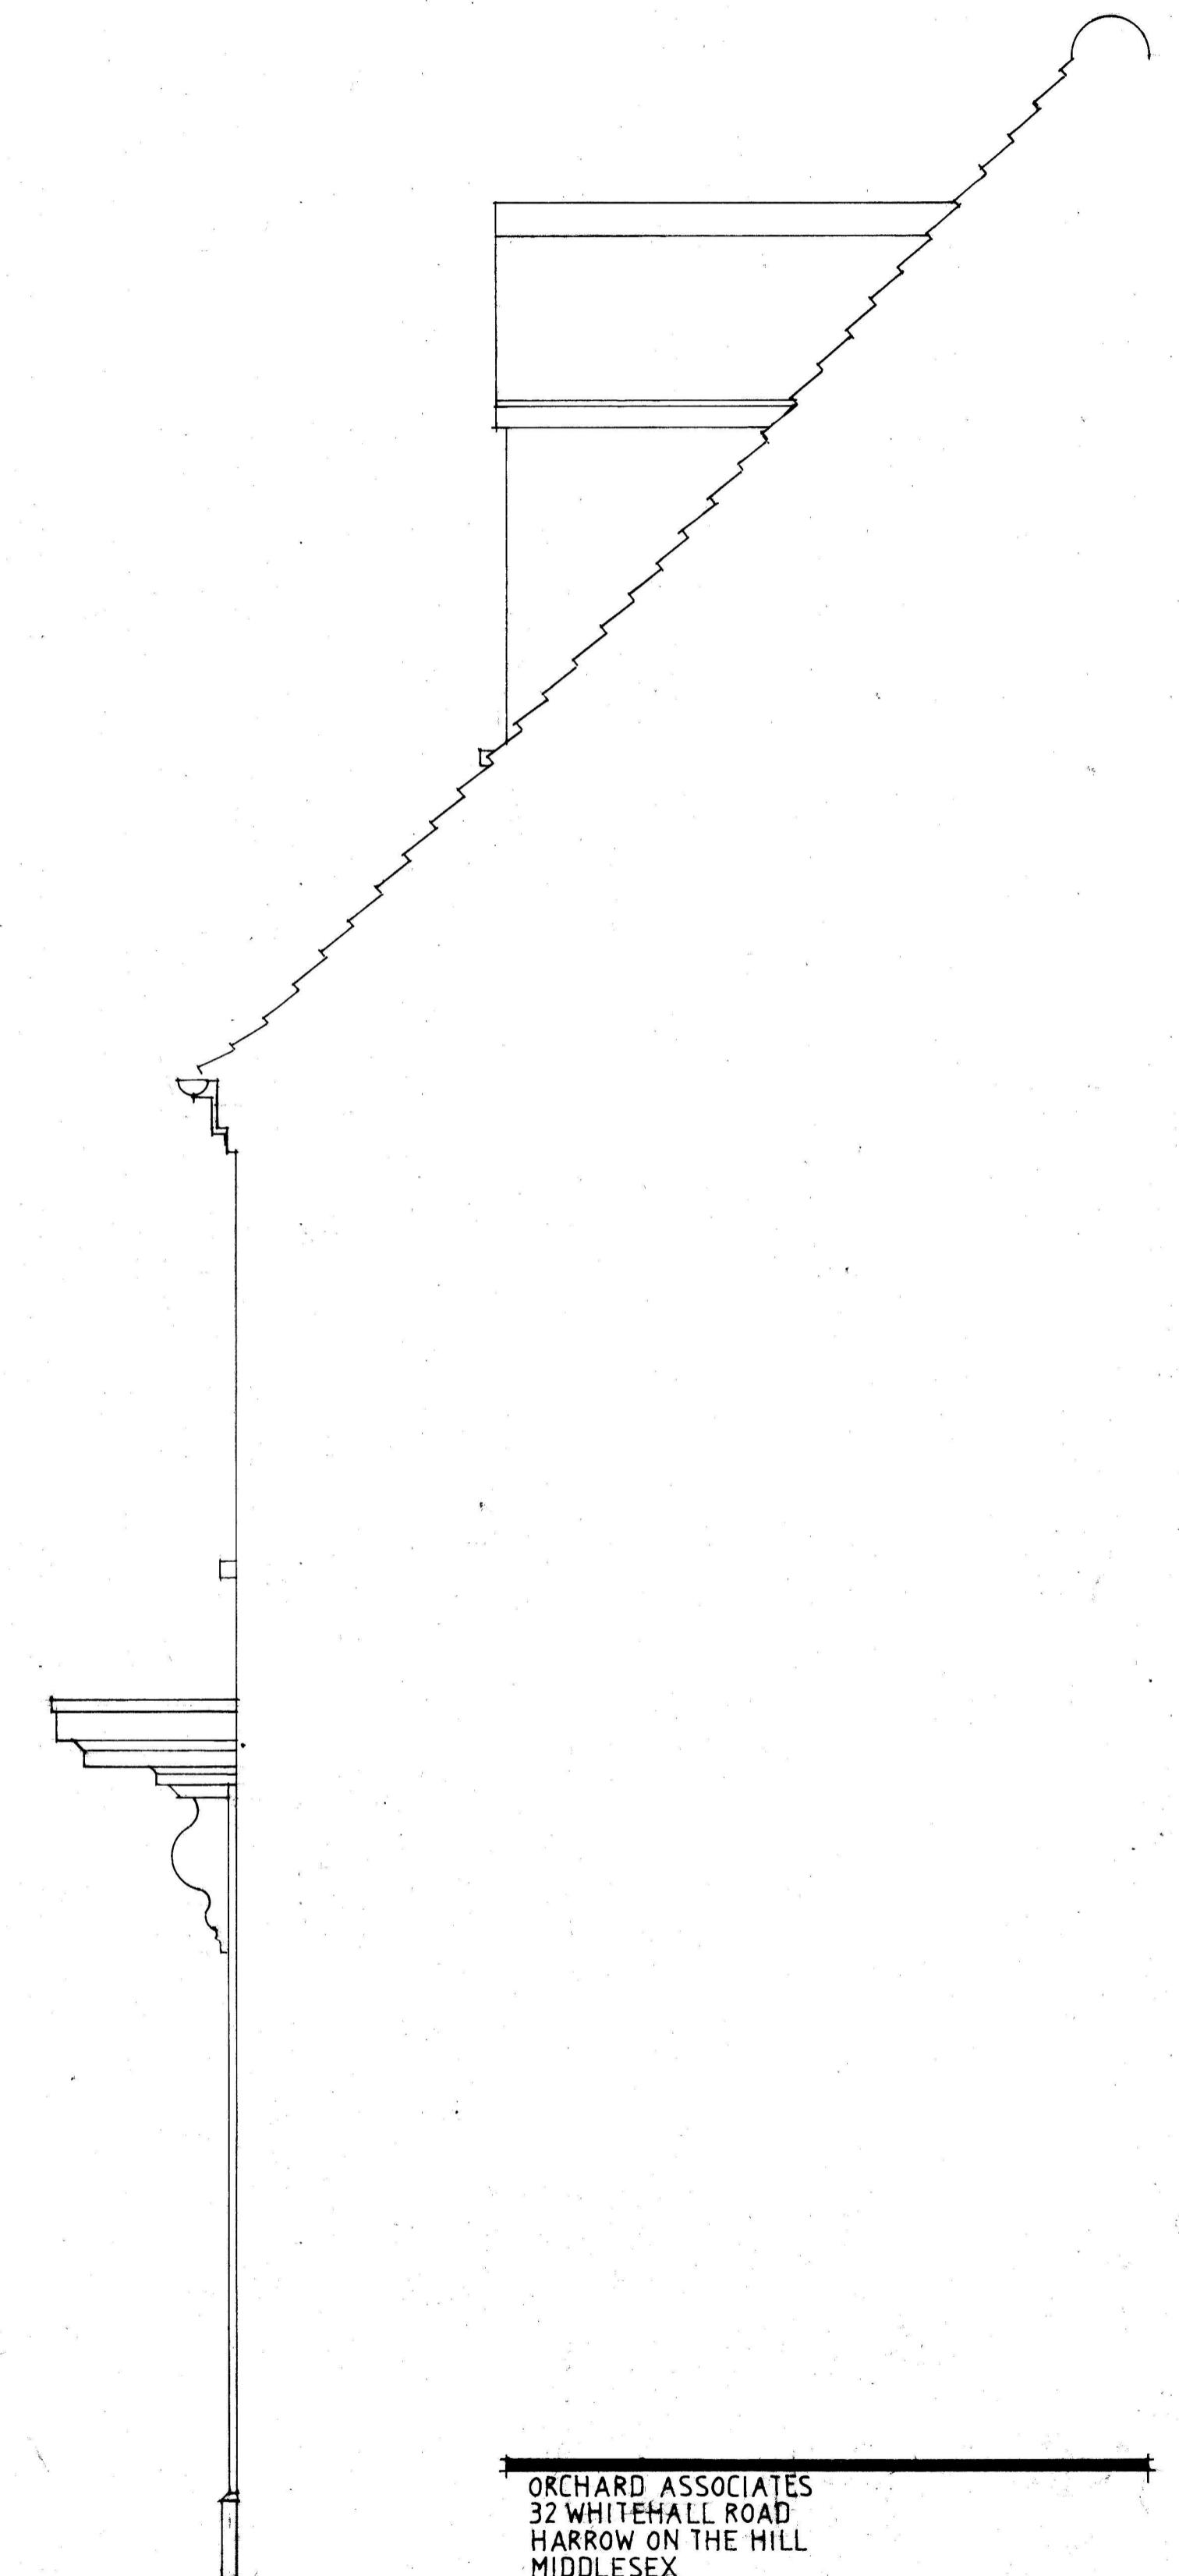

SIDE ELEVATION

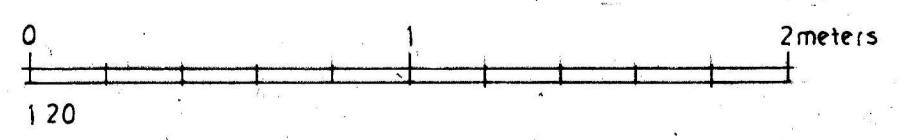

ORCHARD ASSOCIATES
32 WHITEHALL ROAD
HARROW ON THE HILL
MIDDLESEX

client
MR M. DAVEY

OLD WORKHOUSE
BREAKSPEAR ROAD NORTH
HAREFIELD
MIDDLESEX

FRONT ENTRANCE DETAILS

1:20 at A1
Feb 2024
634 14
Fitzherbert