



01 - FRONT IMAGE




02 - SIDE IMAGE



03 - REAR IMAGE




04 - REAR IMAGE

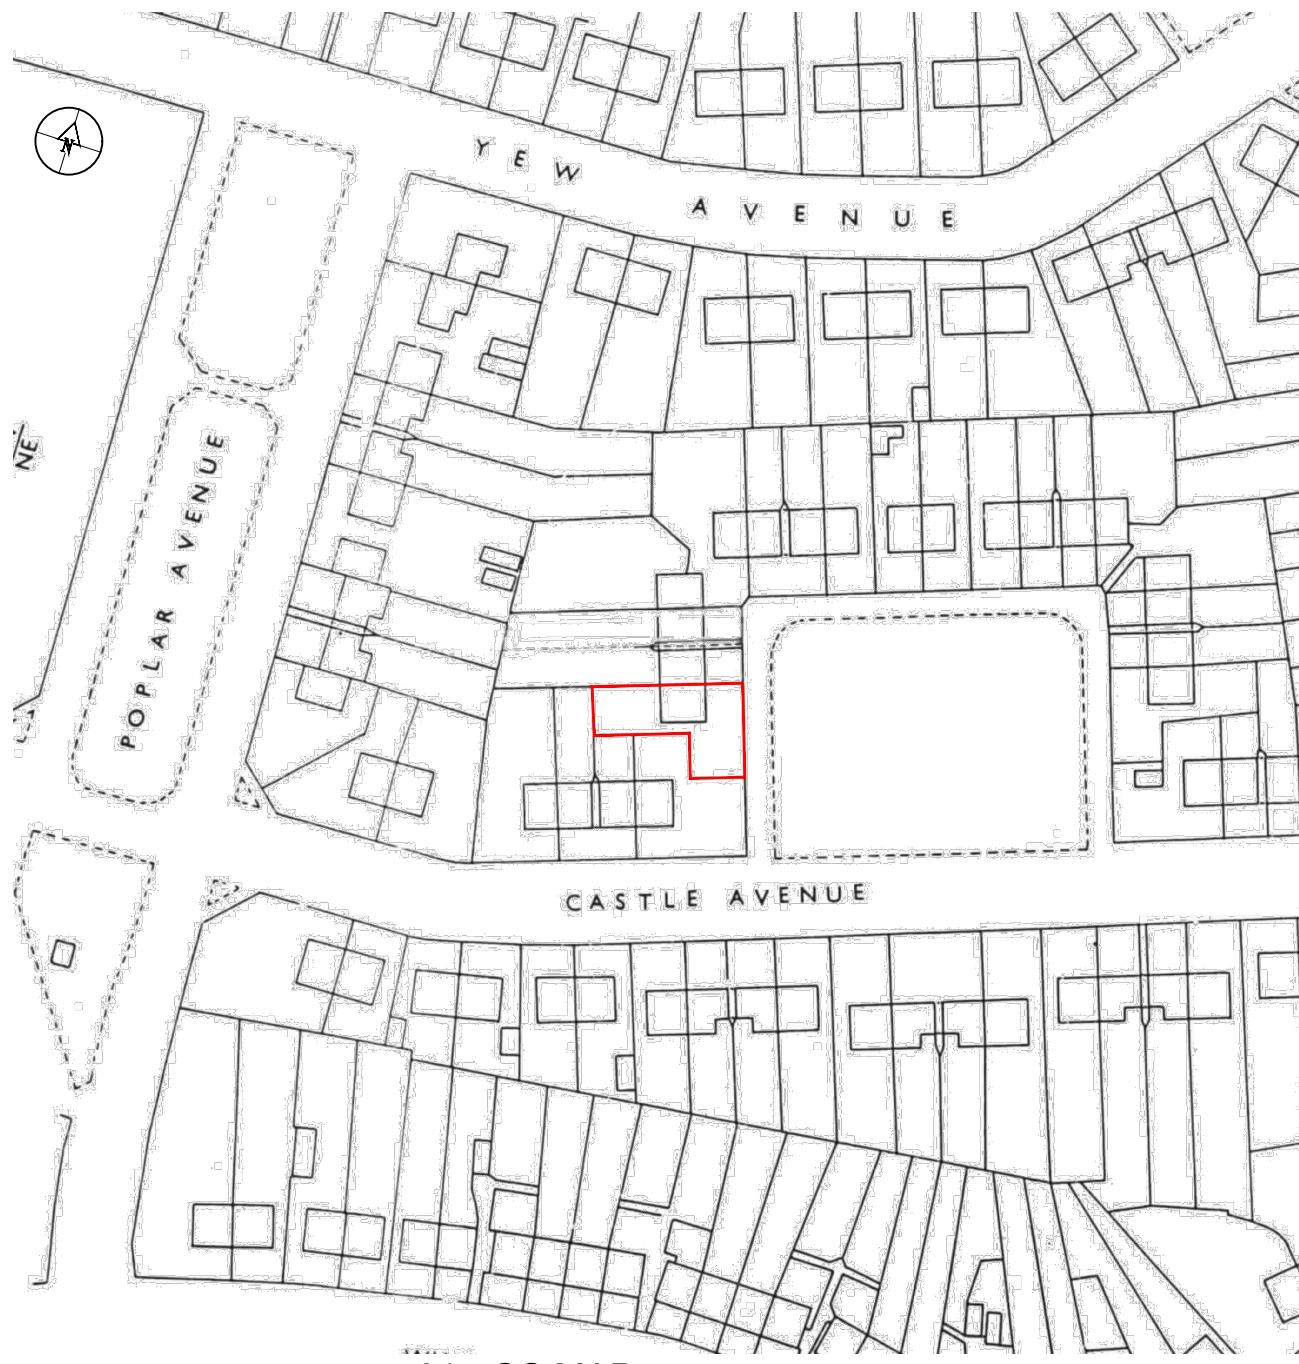


01 - OS MAP

SCALE 1:1250

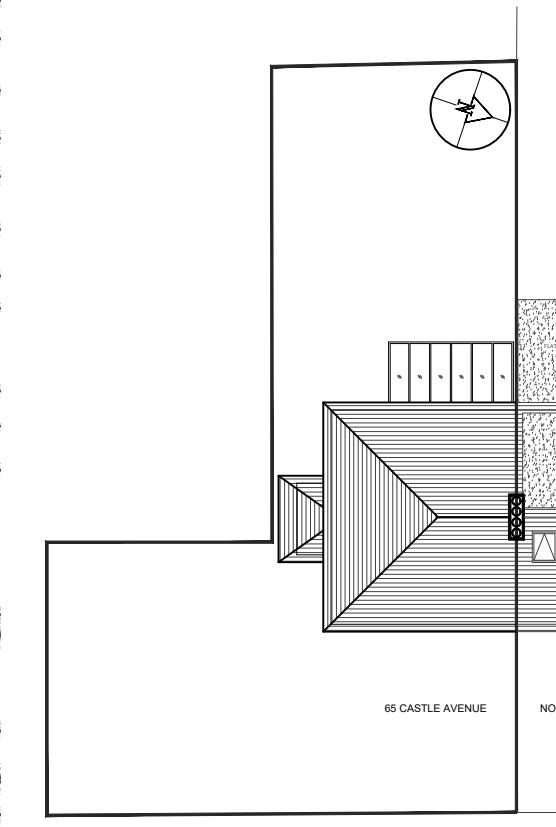

02 - EXISTING BLOCK
PLAN SCALE 1:250

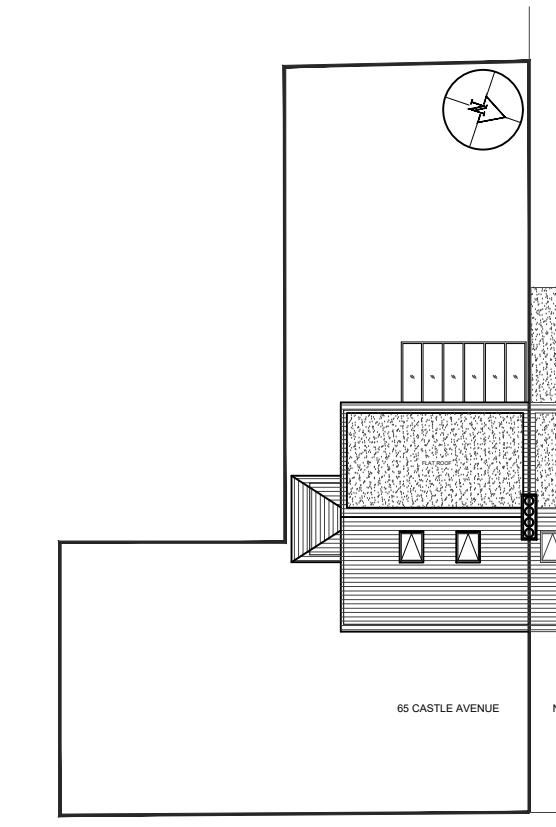

03 - PROPOSED BLOCK
PLAN SCALE 1:250

REVISIONS		
NO	DESCRIPTION	DATE

LAWFULNESS CERTIFICATE	
-------------------------------	--

DE ARCHITECTURAL CONSULT.LTD M: 07869580774, 07883602259 E: design.endeavour@gmail.com
--

Project 65 CASTLE AVENUE YIEWSLEY LONDON, UB7 8LQ

Title OS MAP & BLOCK PLANS

Scale as shown@A3	Drawn NK	Approved	Date APR-22
Job No. DAC-73/22	Drawing No. PD-65CA-01	Rev.	