



01 - FRONT IMAGE




02 - SIDE IMAGE




03 - REAR IMAGE




04 - REAR IMAGE

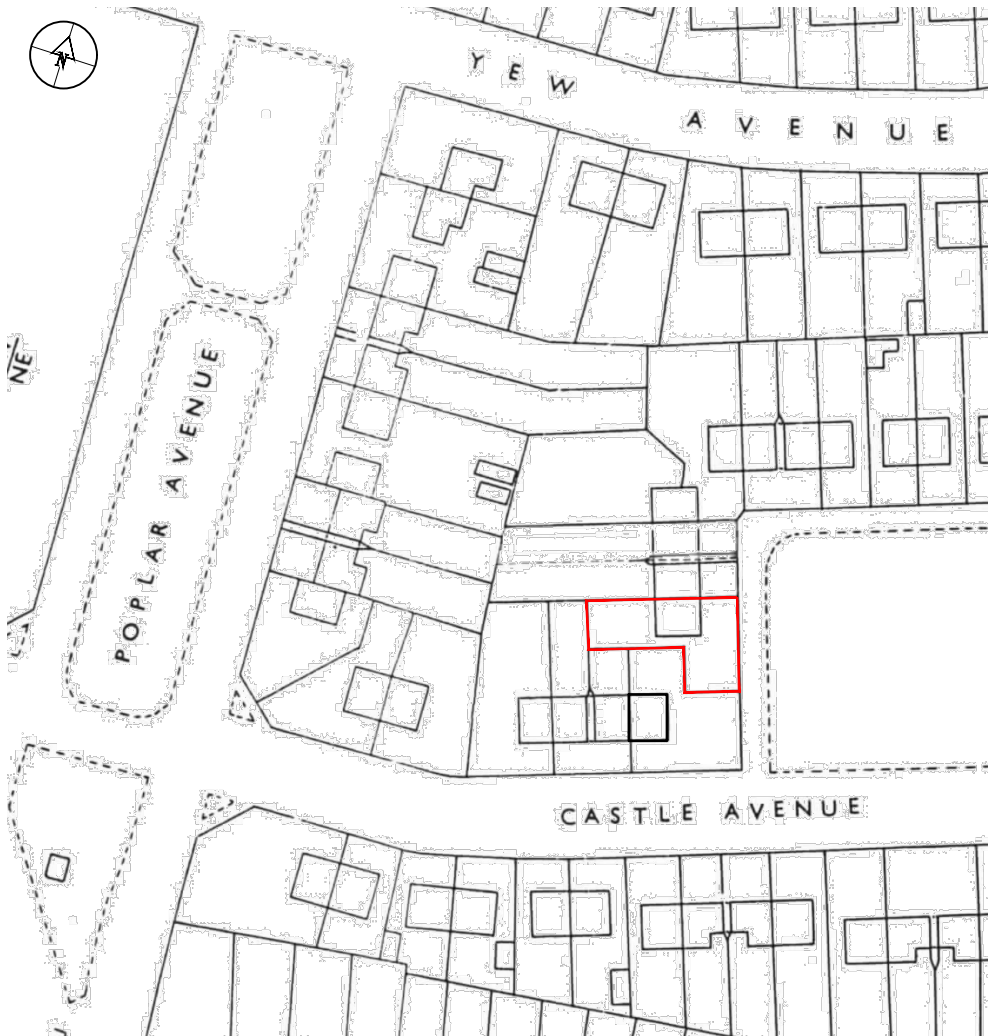

01 - OS MAP SCALE 1:1250

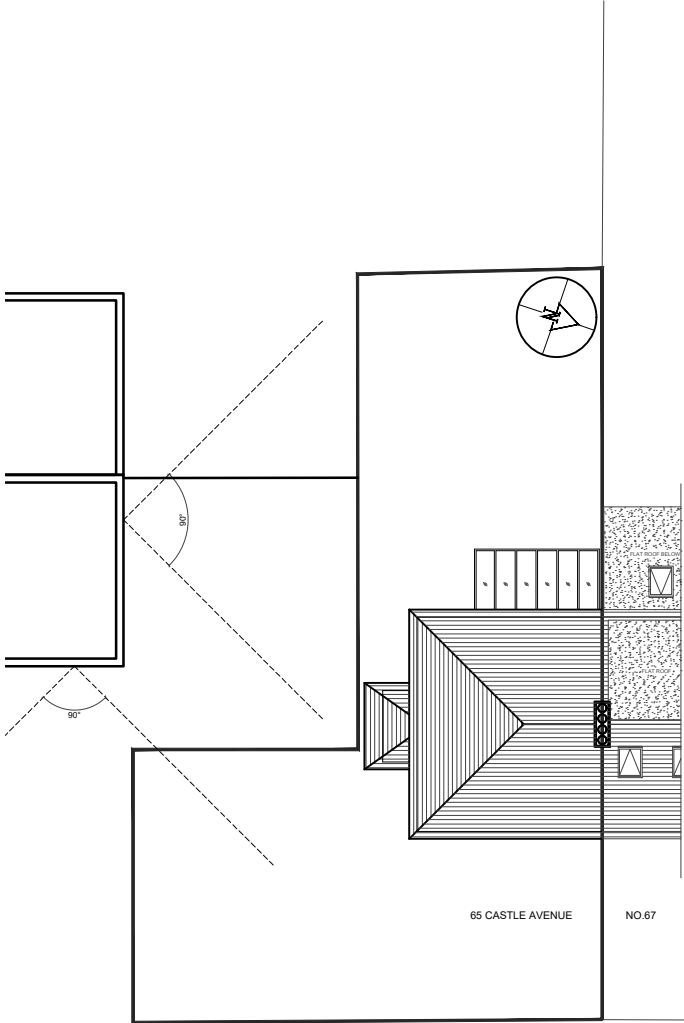

02 -EXISTING BLOCK PLAN SCALE 1:250

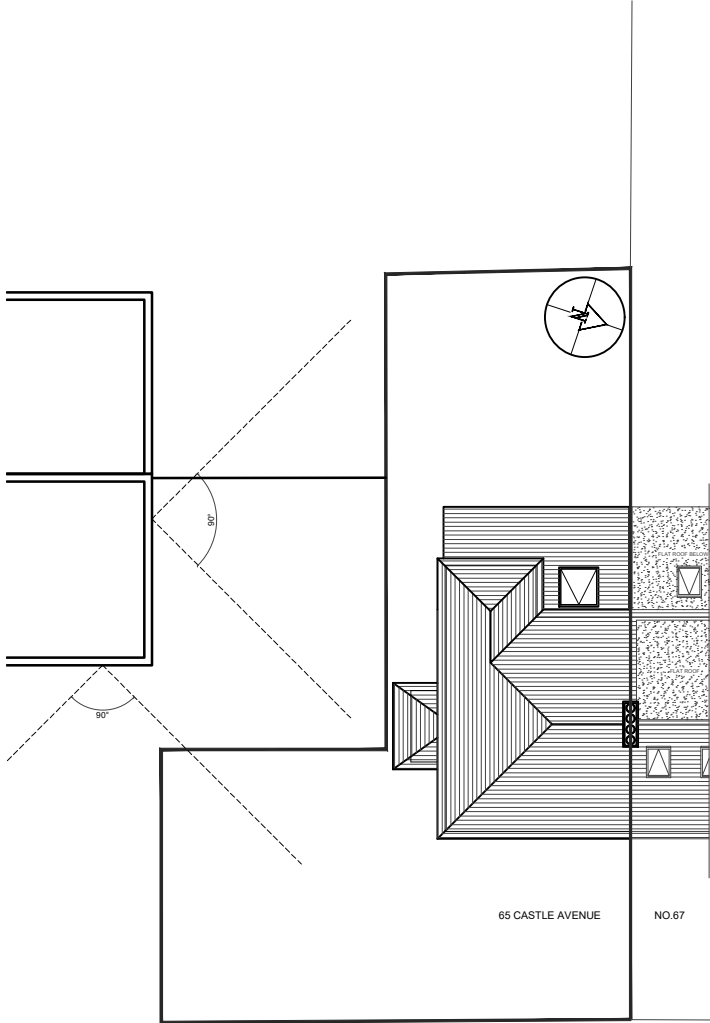

03 -PROPOSED BLOCK PLAN SCALE 1:250

LEGEND

- EXISTING
- PROPOSED
- DEMOLISHED

REVISIONS			
NO	DESCRIPTION	DATE	

HOUSE-HOLDER APPLICATION

DE ARCHITECTURAL CONSULT.LTD
M: 07869580774, 07883602259
E: design.endeavour@gmail.com

Project 65 CASTLE AVENUE YIEWSLEY
LONDON, UB7 8LQ

Title OS MAP & BLOCK PLANS

Scale as shown@A3	Drawn NK	Approved	Date JULY-22
Job No. DAC-73/22	Drawing No. PH-65CA-01	Rev.	