



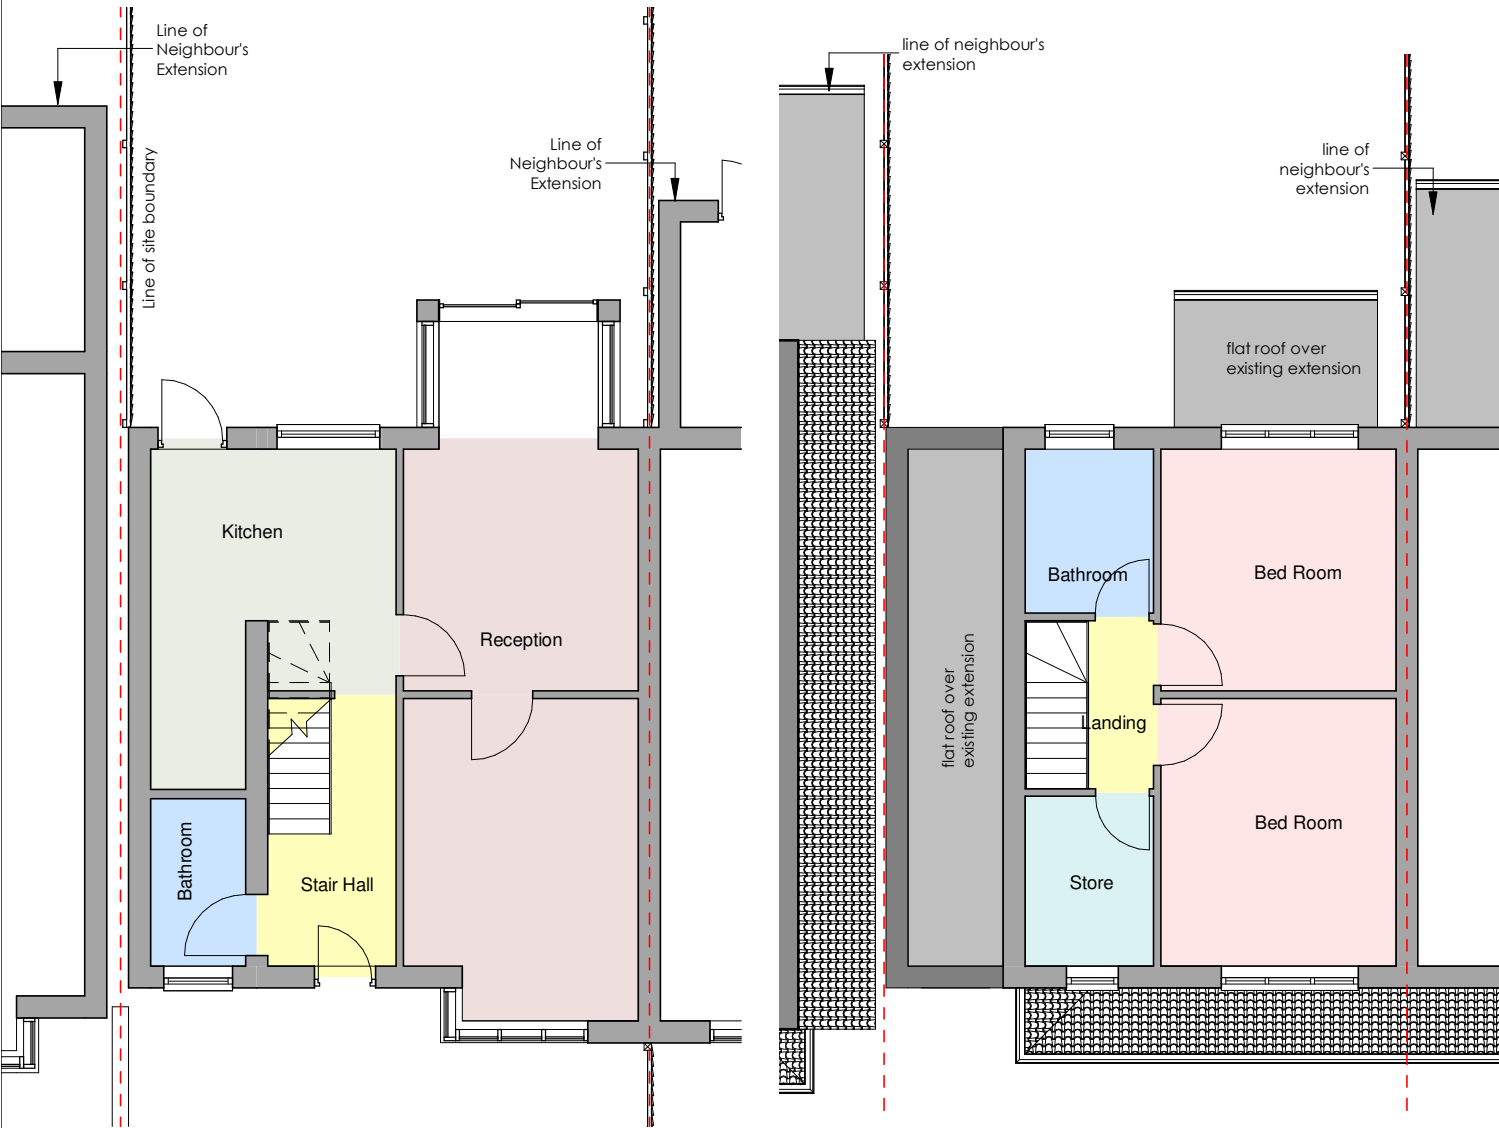


1 Existing Ground Floor
2423-A-200 1 : 100


2 Existing First Floor
2423-A-200 1 : 100

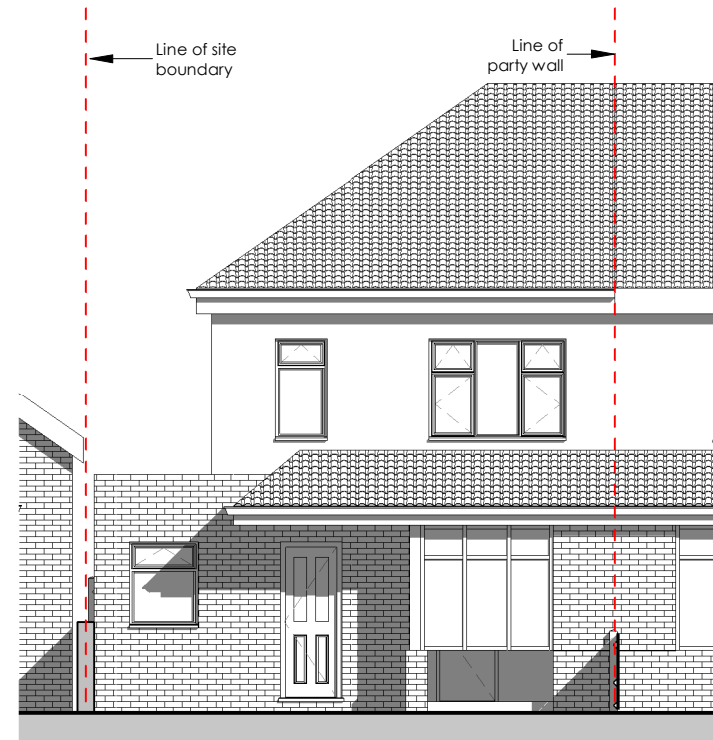

4 Existing Front Elevation
2423-A-200 1 : 100

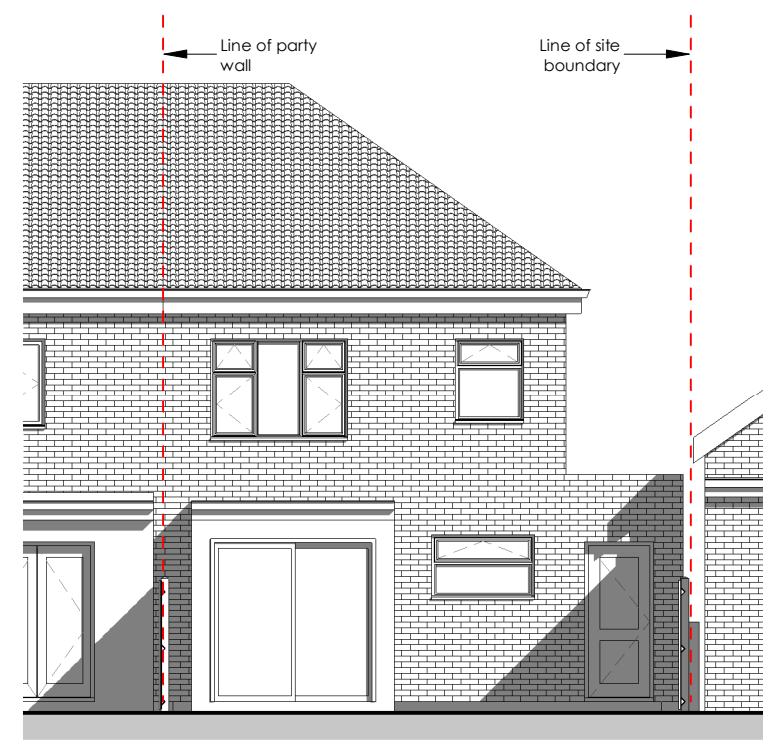

5 Existing Rear Elevation
2423-A-200 1 : 100

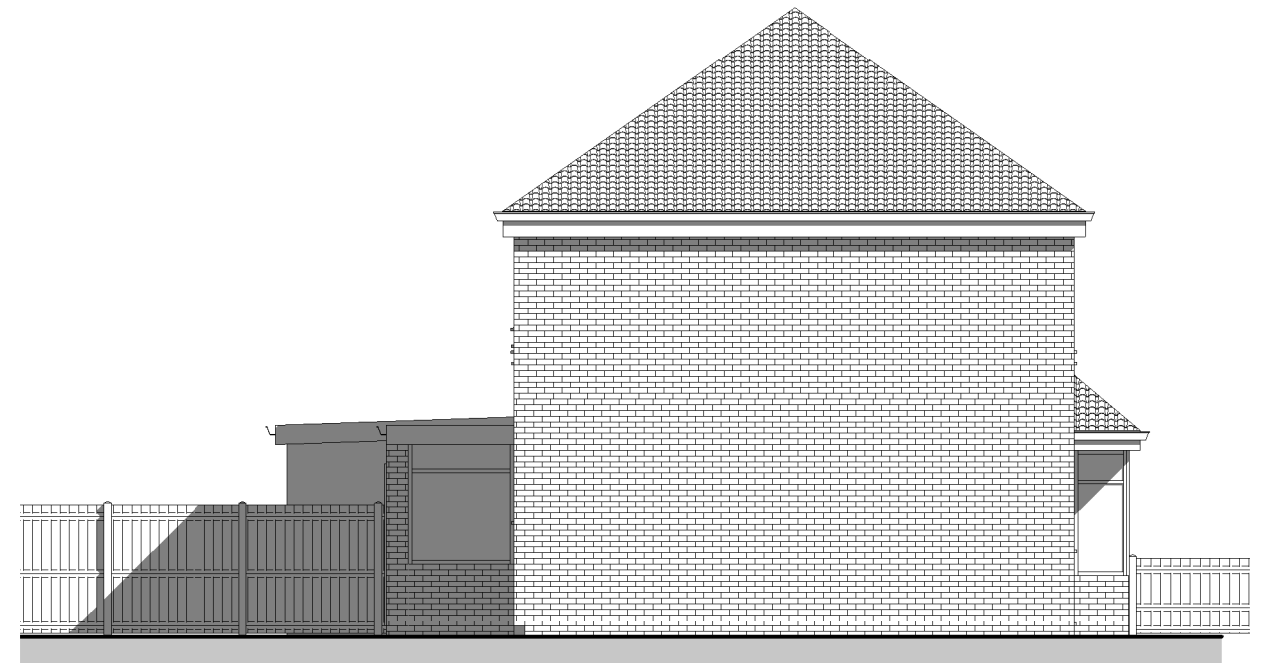

6 Existing Side Elevation
2423-A-200 1 : 100

