

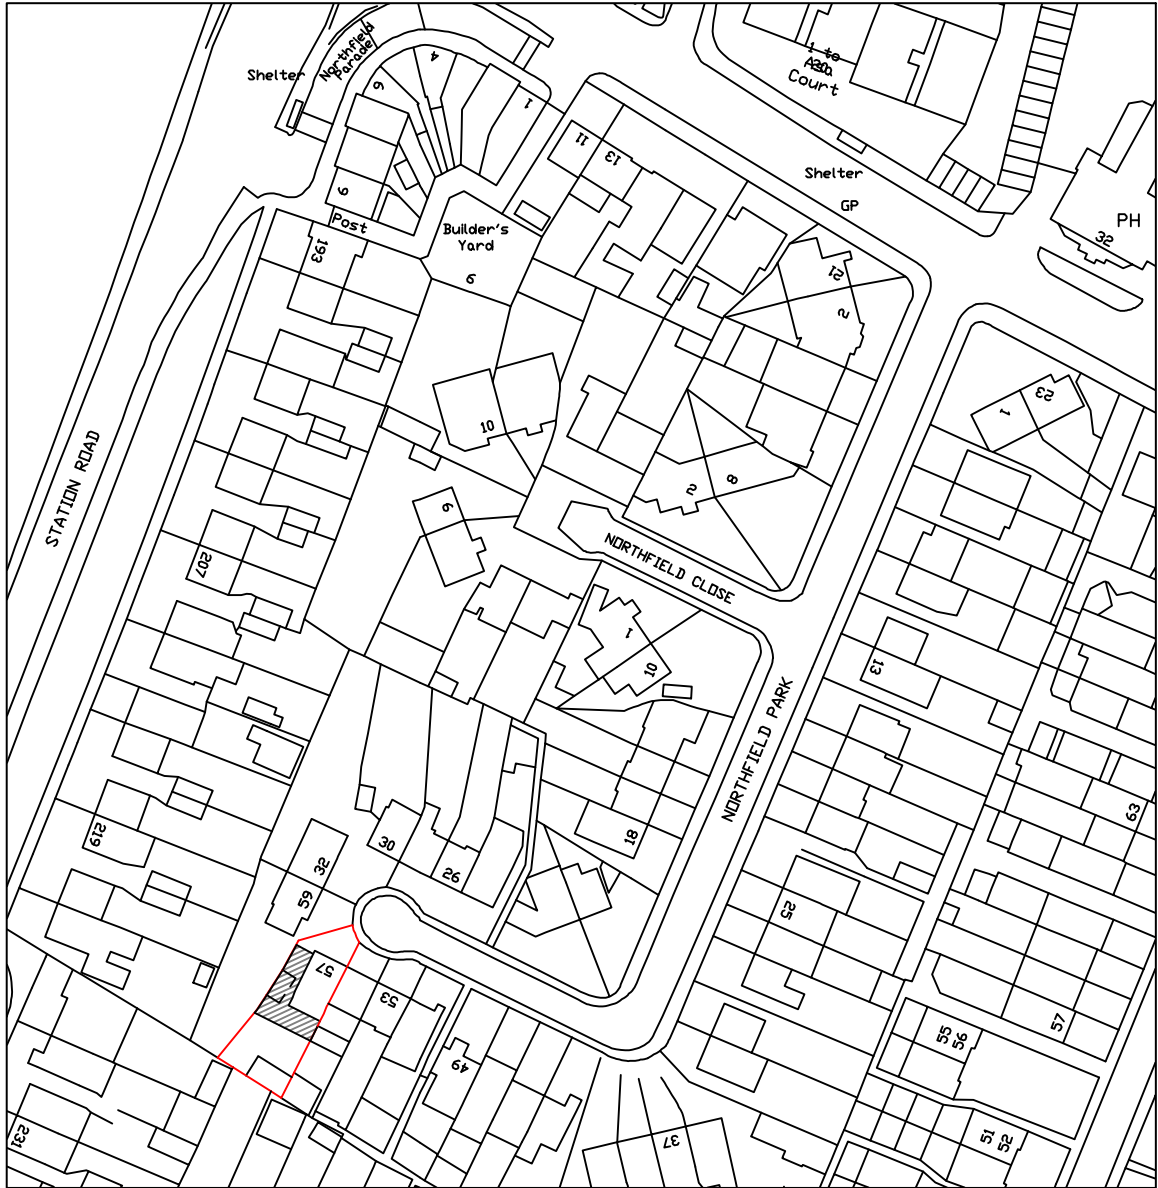


Note:
The materials used in any exterior work shall be of a similar appearance to those used in the construction of the exterior of the existing dwellinghouse

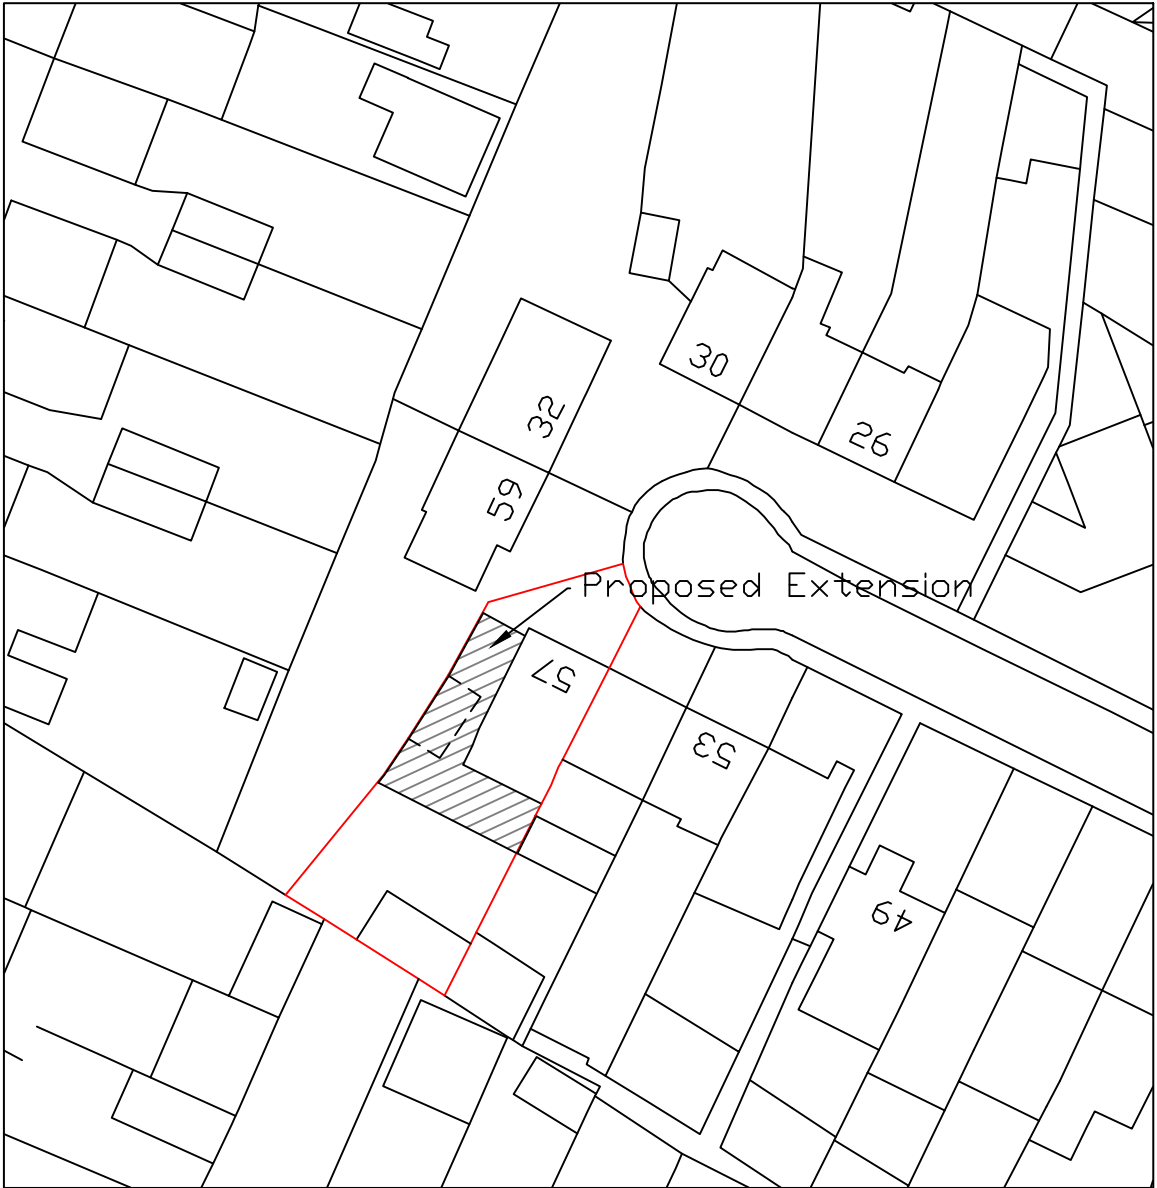

Location Plan
Scale 1:1250

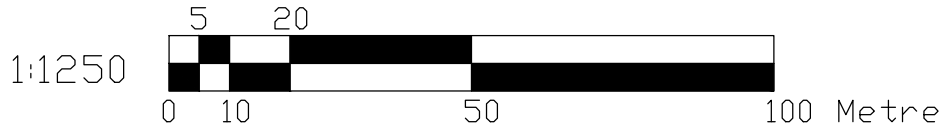

Block Plan
Scale 1:500



Dimensions to be verified on site
DO NOT SCALE FROM THIS DRAWING.
Any areas indicated on this drawing are for guidance only.
No responsibility is taken for their accuracy.


This drawing is the property of **SADIQ MERCHANT**
Copyright is reserved by them and the drawing is issued on the condition that it is not copied, reproduced, retained or disclosed to any unauthorised person, either wholly or in part without the consent in writing of **SADIQ MERCHANT**

34 Channel Close, Hounslow, Middx, Tw5 0PJ Tel: 07715655809

Site Address:
57 Northfield Park
Hayes
UB3 4NU

Client Detail:
57 Northfield Park
Hayes
UB3 4NU

Title:
Location Plan
Block Plan

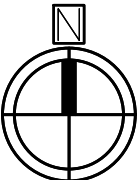

Scale: 1:250/ 500 Paper Size: A3

Drawn By: NM
Checked By: SM
Date: 06/2025
Drawing No. PL1/SM/57 - 00

Revisions:		
Rev	Revision	Date