

BEFORE

MULBERRY PARADE 1.0

25/04/2024

DESIGNED *by* GOOD PEOPLE


hi@designedbygoodpeople.com 0207 193 0098

Contact: Lee Newham

Existing building

SCALE: 1:40

0 1m

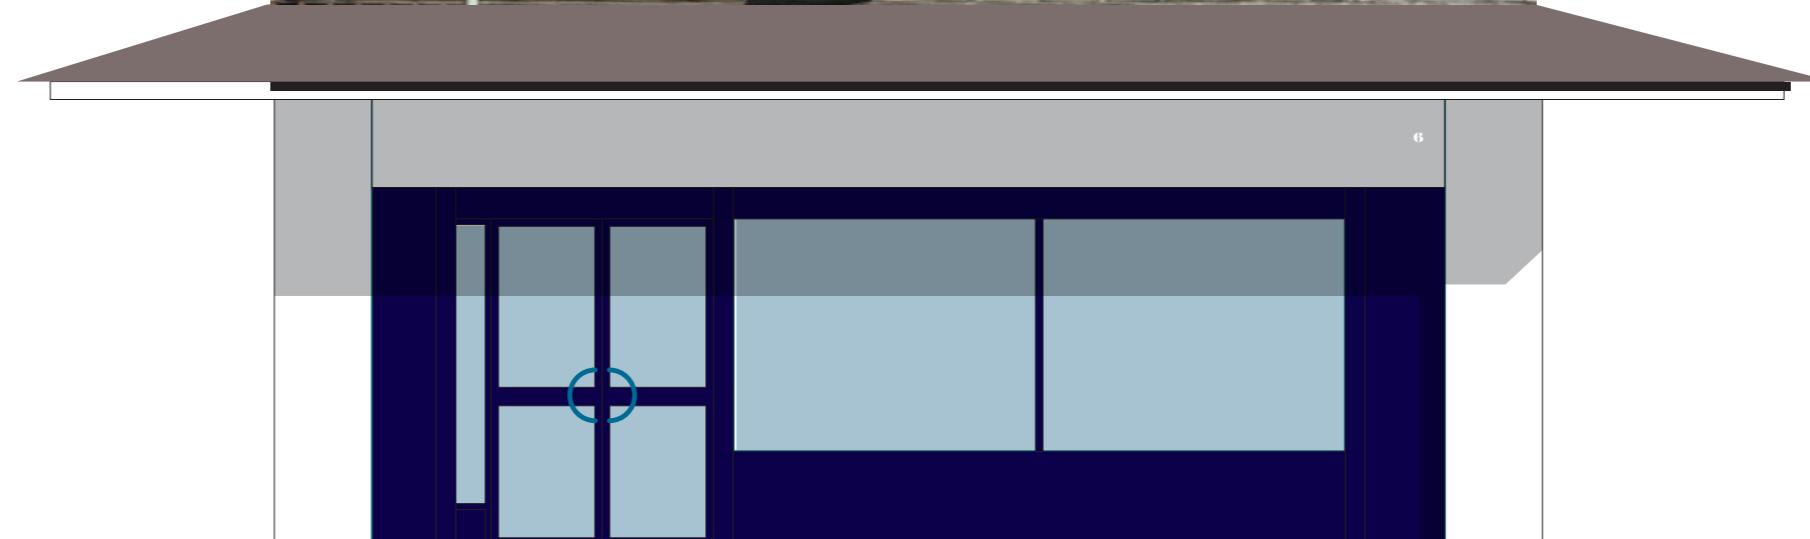

8400m

AFTER

MULBERRY PARADE 1.0

25/04/2024

DESIGNED *by* GOOD PEOPLE

hi@designedbygoodpeople.com 0207 193 0098

Contact: Lee Newham

Painted mural to wall on end wall of parade

MAY TYPE HEIGHT: 242mm.

COLOURS TO MATCH TO:



PMS 348

PMS 361

PMS 3415

PMS 694



PMS 7428

PMS 7425

PMS 7414

PLEASE NOTE:

CONTRACTORS SHOULD TAKE THEIR OWN MEASUREMENTS AND
ADAPT ARTWORK WITHOUT STRETCHING OR ALTERING THE
TYPE.

SCALE: 1:40



PROPOSED MURAL

MULBERRY PARADE 1.0

25/04/2024

DESIGNED *by* GOOD PEOPLE

hi@designedbygoodpeople.com 0207 193 0098

Contact: Lee Newham

Painted mural to wall on end wall of parade

MAY TYPE HEIGHT: 242mm.

COLOURS TO MATCH TO:



PMS 348



PMS 361



PMS 3415



PMS 694



PMS 7428



PMS 7425




PMS 7414

PLEASE NOTE:
CONTRACTORS SHOULD TAKE THEIR OWN MEASUREMENTS AND
ADAPT ARTWORK WITHOUT STRETCHING OR ALTERING THE
TYPE.

3600mm

3135mm

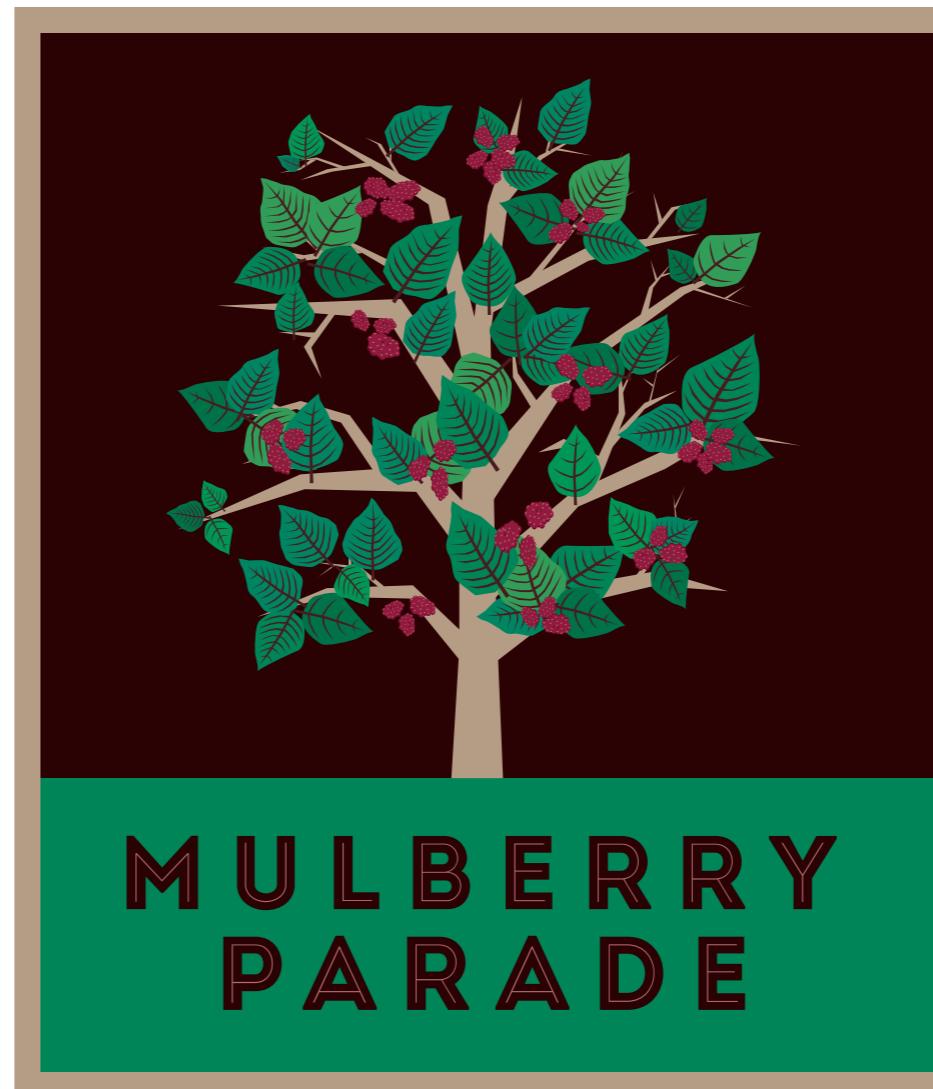

Y 242mm



BEFORE



AFTER

MULBERRY PARADE 1.0

25/04/2024

DESIGNED *by* GOOD PEOPLE

hi@designedbygoodpeople.com 0207 193 0098

Contact: Lee Newham

Painted mural to wall on end wall of parade
MAY TYPE HEIGHT: 242mm.

SCALE: 1:100

0 1m 2m

PROPOSED MURAL IN CONTEXT