


Notes:

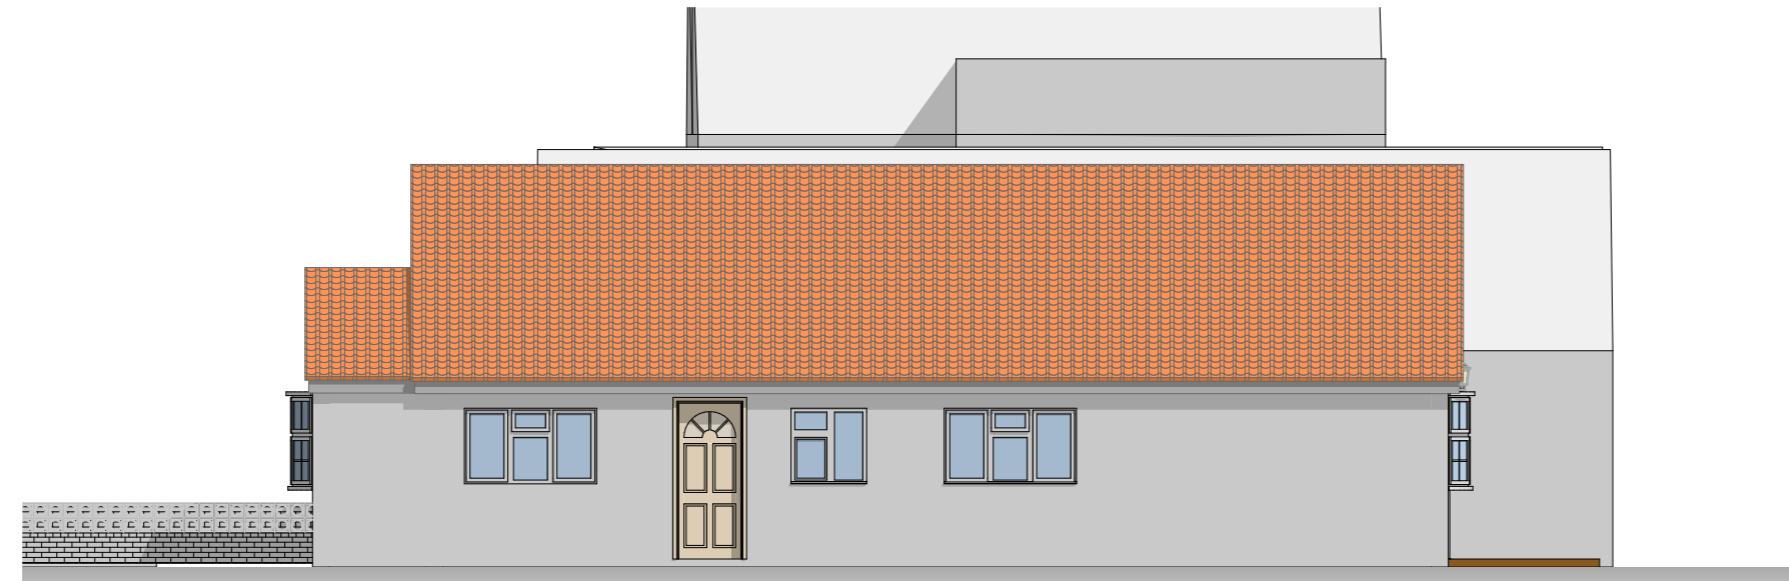


E-19

Existing Right Side Elevation

1:100

1:100

0 1 2 3 4 5 m

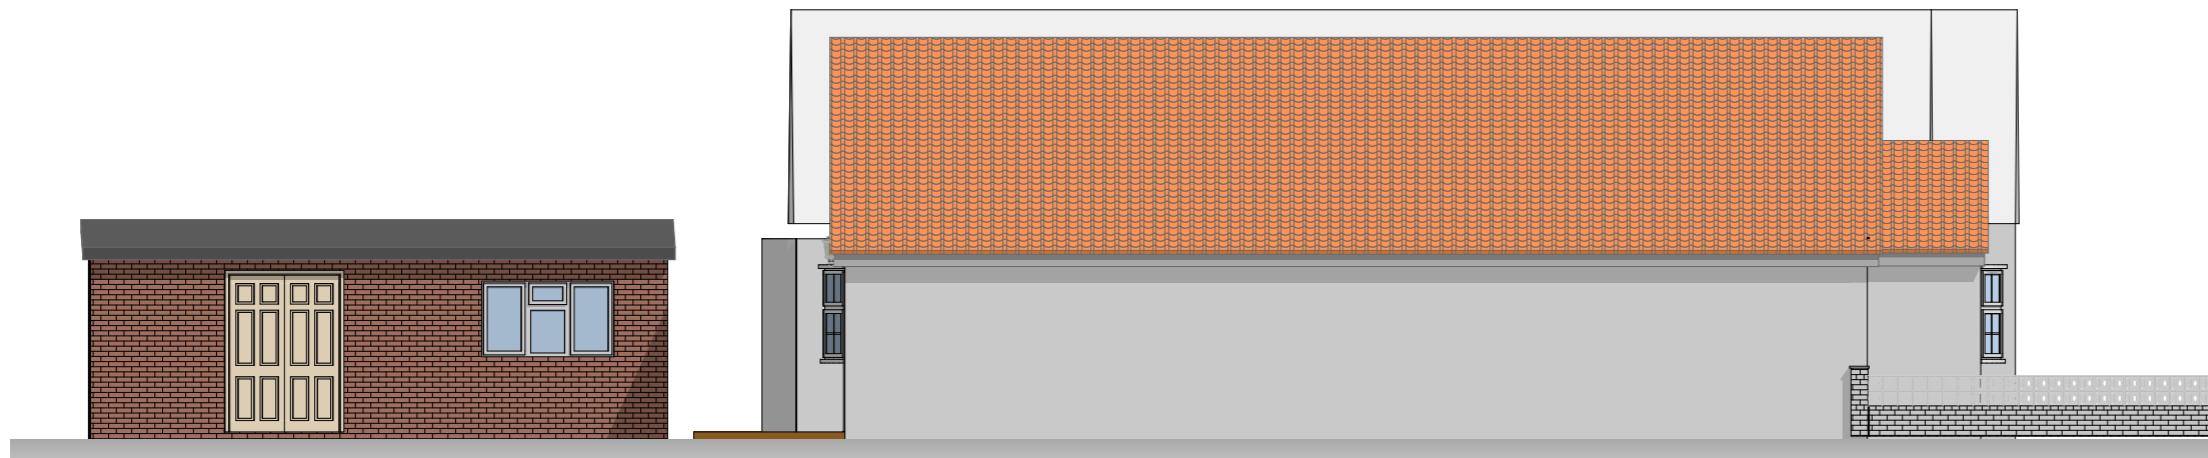

E-20

Existing Left Side Elevation

1:100

**THE
KEEN
PARTNERSHIP**

The Courtyard
Edinburgh Road
Reading RG30 2UA
Tel: 0118 9510 855
Fax: 0118 9510 866
chris@keenpartnership.co.uk
www.keenpartnership.co.uk

cabe
chartered association
of building engineers



Client:

Kamran Sadiq

Job Title:

20 Nicholls Ave Uxbridge UB8 3JL

Drawing Title:

Existing Elevations

Drawing Date:

5.11.2021

Status:

PLANNING DRAWINGS

Issue Date:

29/04/2022

Drawn By:

CM

Scale:

@A3

Job No:

9085

Drawing No:

PL-06

Rev: