


1.

Proposed Ground Floor

1:100

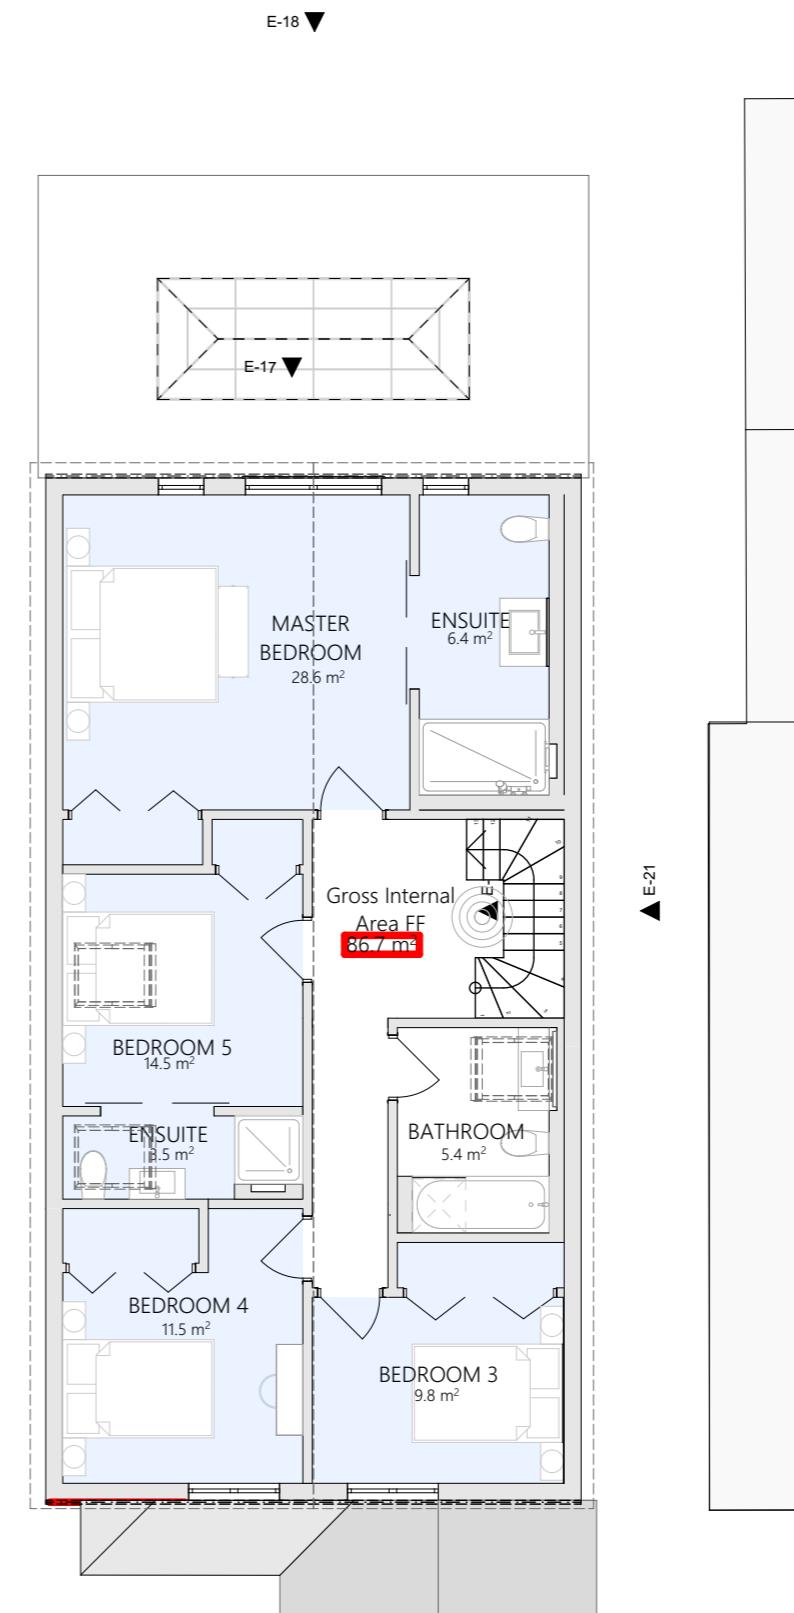

2.

Proposed First Floor

1:100

© This drawing remains the property of The Keen Partnership and shall not be copied without prior written consent.

All dimensions to be checked on site and any discrepancies to be reported before work commences.

Notes:

Gross Internal Floor Areas of the Proposed Building.

312.59m²

1:100

Client: **Kamran Sadiq**

Job Title: **20 Nicholls AveUxbridge UB8 3JL**

Drawing Title:

Proposed Plans

Drawing Date: Status:

5.11.2021 | PLANNING DRAWINGS

Issue Date: Drawn By: Scale:

29/04/2022 CM @A3

Job No: Drawing No: Rev:

9085 PL-08