




Front Perspective

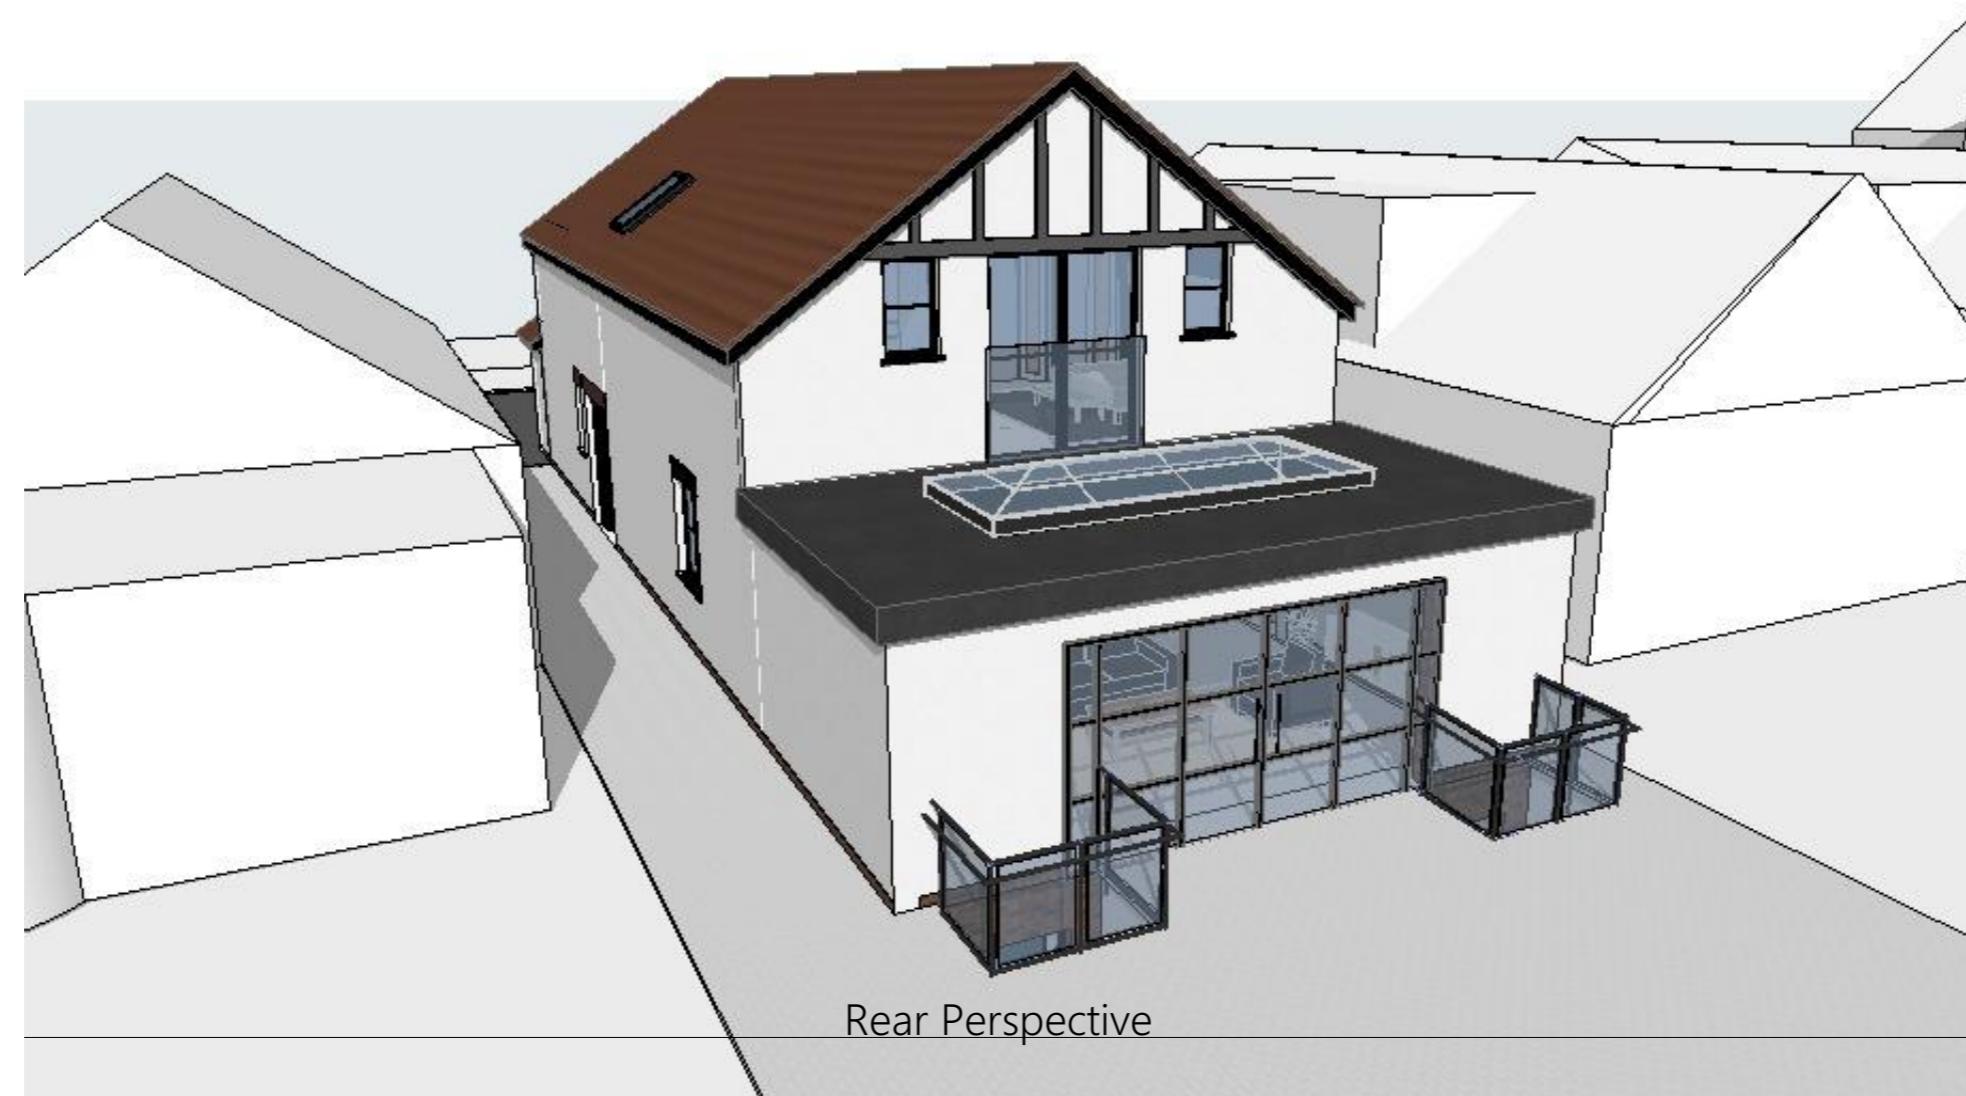

Rear Perspective

© This drawing remains the property of The Keen Partnership and shall not be copied without prior written consent.

All dimensions to be checked on site and any discrepancies to be reported before work commences.

Notes:

THE KEEN PARTNERSHIP
The Courtyard, Edinburgh Road, Reading RG30 2UA
Tel: 0118 9510 855 Fax: 0118 9510 866
chris@keenpartnership.co.uk www.keenpartnership.co.uk



Client:

Kamran Sadiq

Job Title:

20 Nicholls Ave, Uxbridge UB8 3JL

Drawing Title:

3D Images

Drawing Date:

5.11.2021

Status:

PLANNING DRAWINGS

Issue Date:

29/04/2022

Drawn By:

CM

Scale:

No Scale @A3

Job No:

9085

Drawing No:

PL-17

Rev: