

C.Line
Party Wall

C.Line
Party Wall

NOTES




CONTRACTORS MUST VERIFY ALL DIMENSIONS ON SITE BEFORE
COMMENCING ANY WORK OR SHOP DRAWINGS
DO NOT SCALE FROM THIS DRAWING
RE ATRA COPYRIGHT

1. Do not scale this drawing


2. All dimensions to be verified on site
and any discrepancy reported to the
client

3. This drawing to be read in conjunction
with all relevant drawings

owners to serve party wall act notice
on owners of adjacent property and
obtain written agreement, prior to
commencement of any works

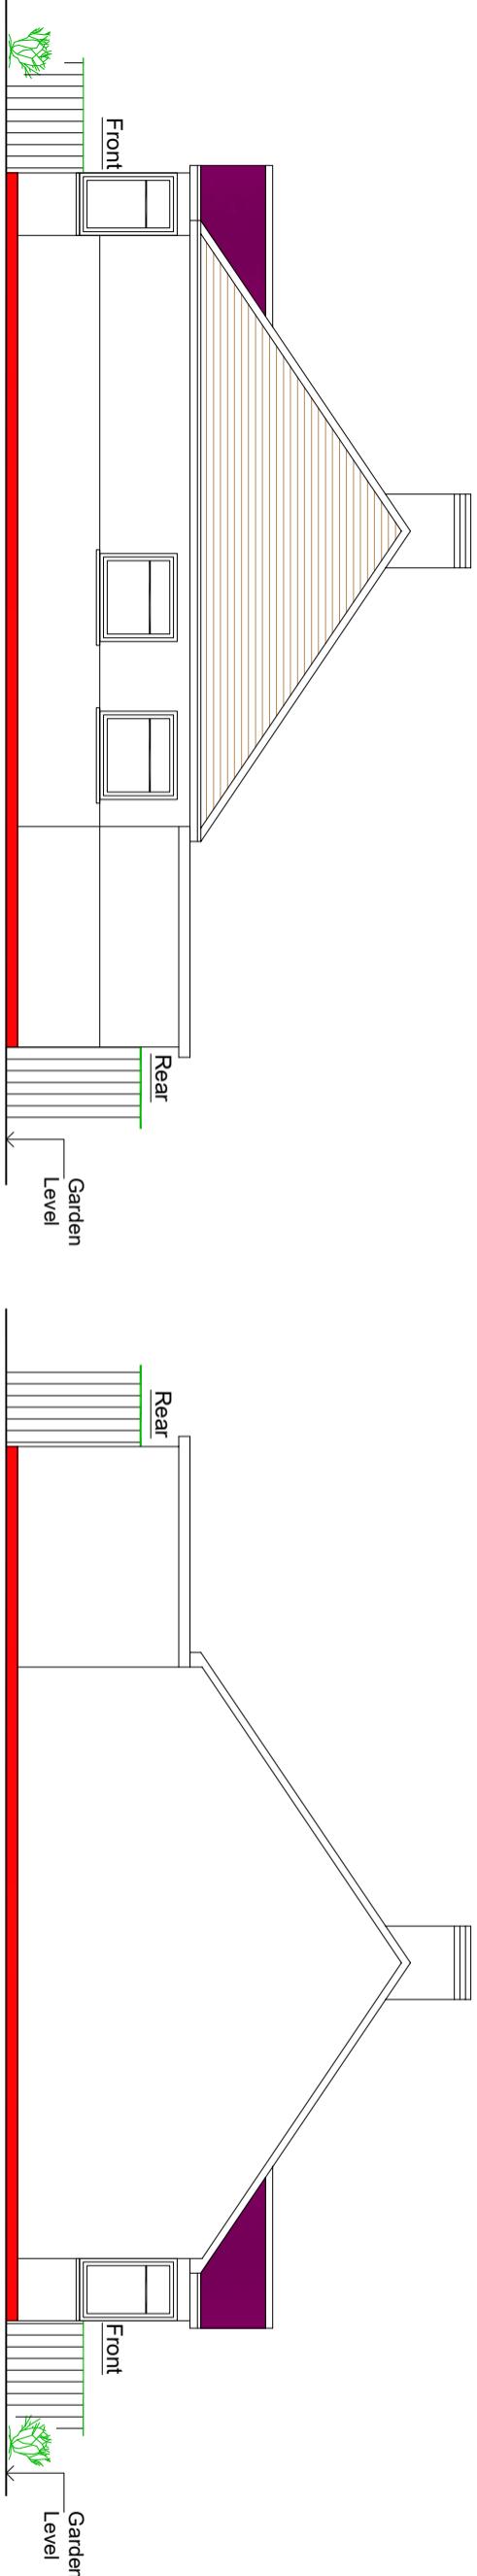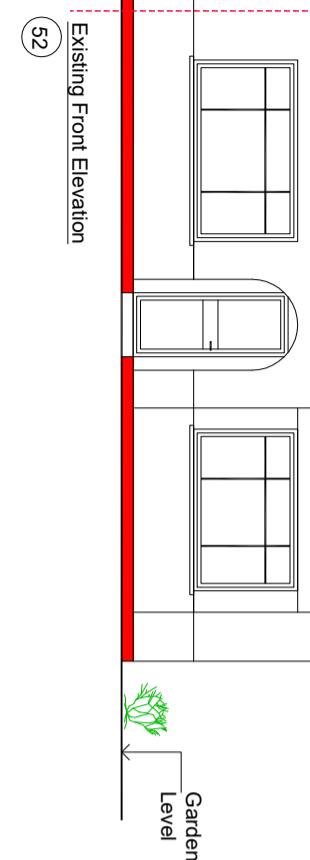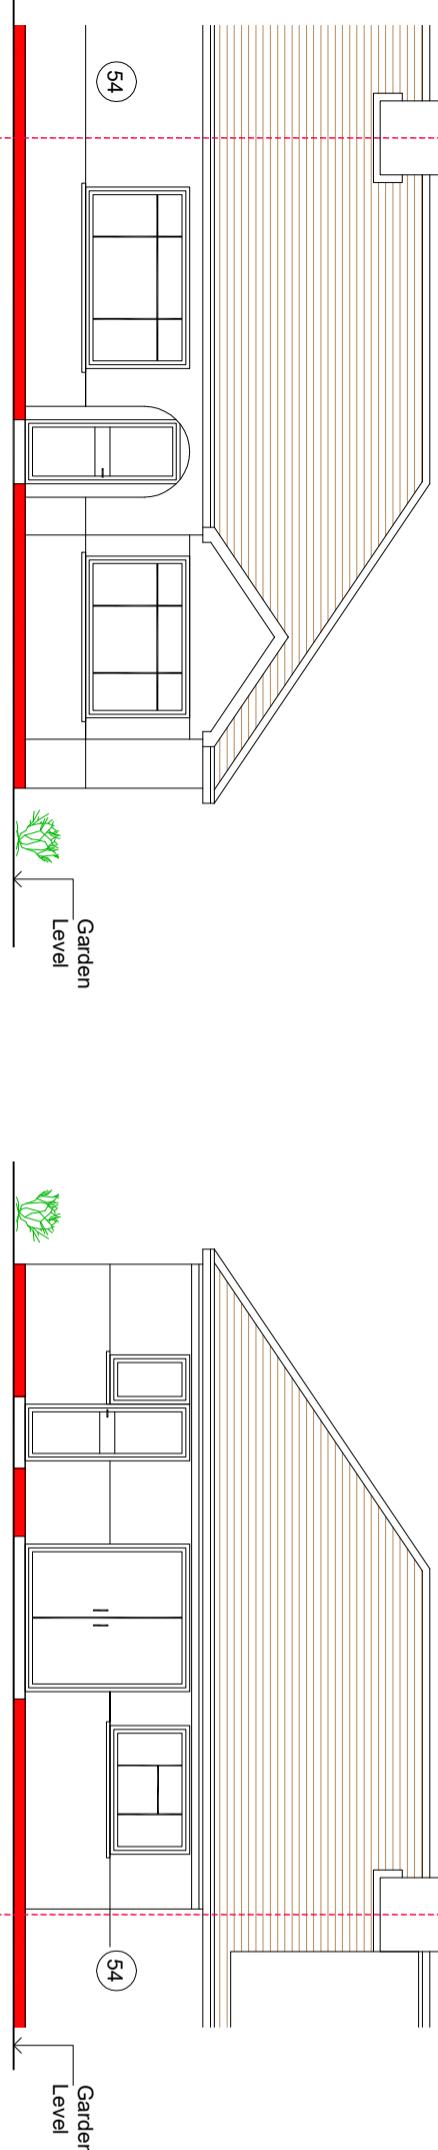

Proposed Loft Conversion			
A	Planning Issue	21.12.23	RS
REV	AMENDMENT	DATE	CHKO

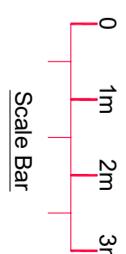

CLIENT
Veeana Bedi

PROJECT
52 The Chase
Ickenham
UB10 8ST

DRAWING TITLE
Proposed Loft Conversion
Existing Elevations
Sheet 2

DRAWING STATUS
Planning Issue

SCALE
1:50 @ A1
DRAWN BY
RS
CHECKED
RS
DATE
21.12.23
DRAWING NUMBER
2023 - 169- 02
REVISION
A