


NOTES
CONTRACTORS MUST VERIFY ALL DIMENSIONS ON SITE BEFORE
COMMENCING ANY WORK OR SHOP DRAWINGS
DO NOT SCALE FROM THIS DRAWING
RE ATRA COPYRIGHT

1. Do not scale this drawing

2. All dimensions to be verified on site
and any discrepancy reported to the
client

3. This drawing to be read in conjunction
with all relevant drawings

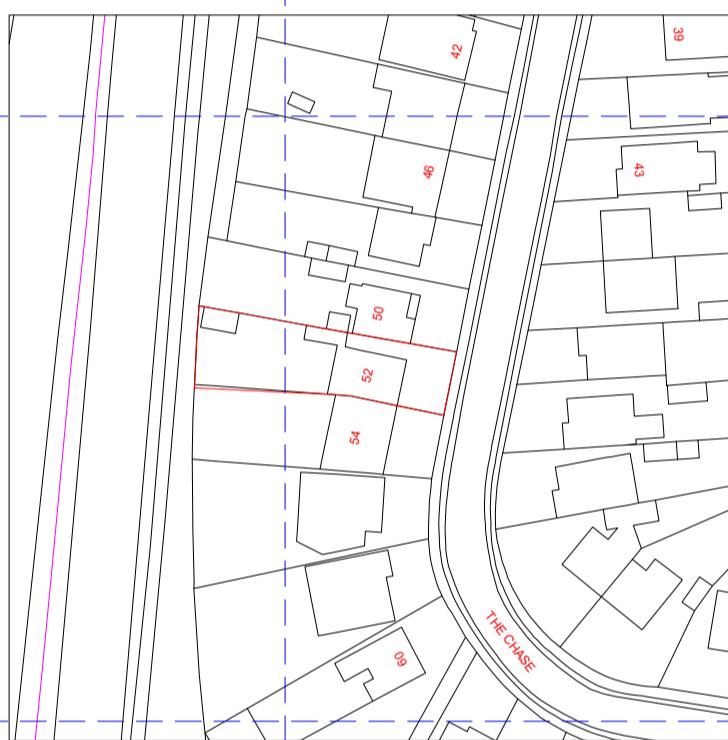

185100m

185100m

185000m
507400m
507500m
507600m
507700m
185000m

©Crown Copyright and database rights 2023 OS Licence no. AC00000805567

PROJECT			
A	Planning Issue	21/12/23	RS
CLIENT			
Veeana Bedi			
REV	AMENDMENT	DATE	CHKO

DRAWING STATUS			
Planning Issue			
PROJECT			
52 The Chase			
Ickenham			
UB10 8ST			
DRAWING TITLE			
Proposed Location Plan			
Sheet 7			

DRAWING STATUS
Planning Issue

SCALE 1:1250 @ A1
DRAWN BY RS
CHECKED RS
DATE 21.12.23
DRAWING NUMBER 2023 - 169- 07
REVISION A