


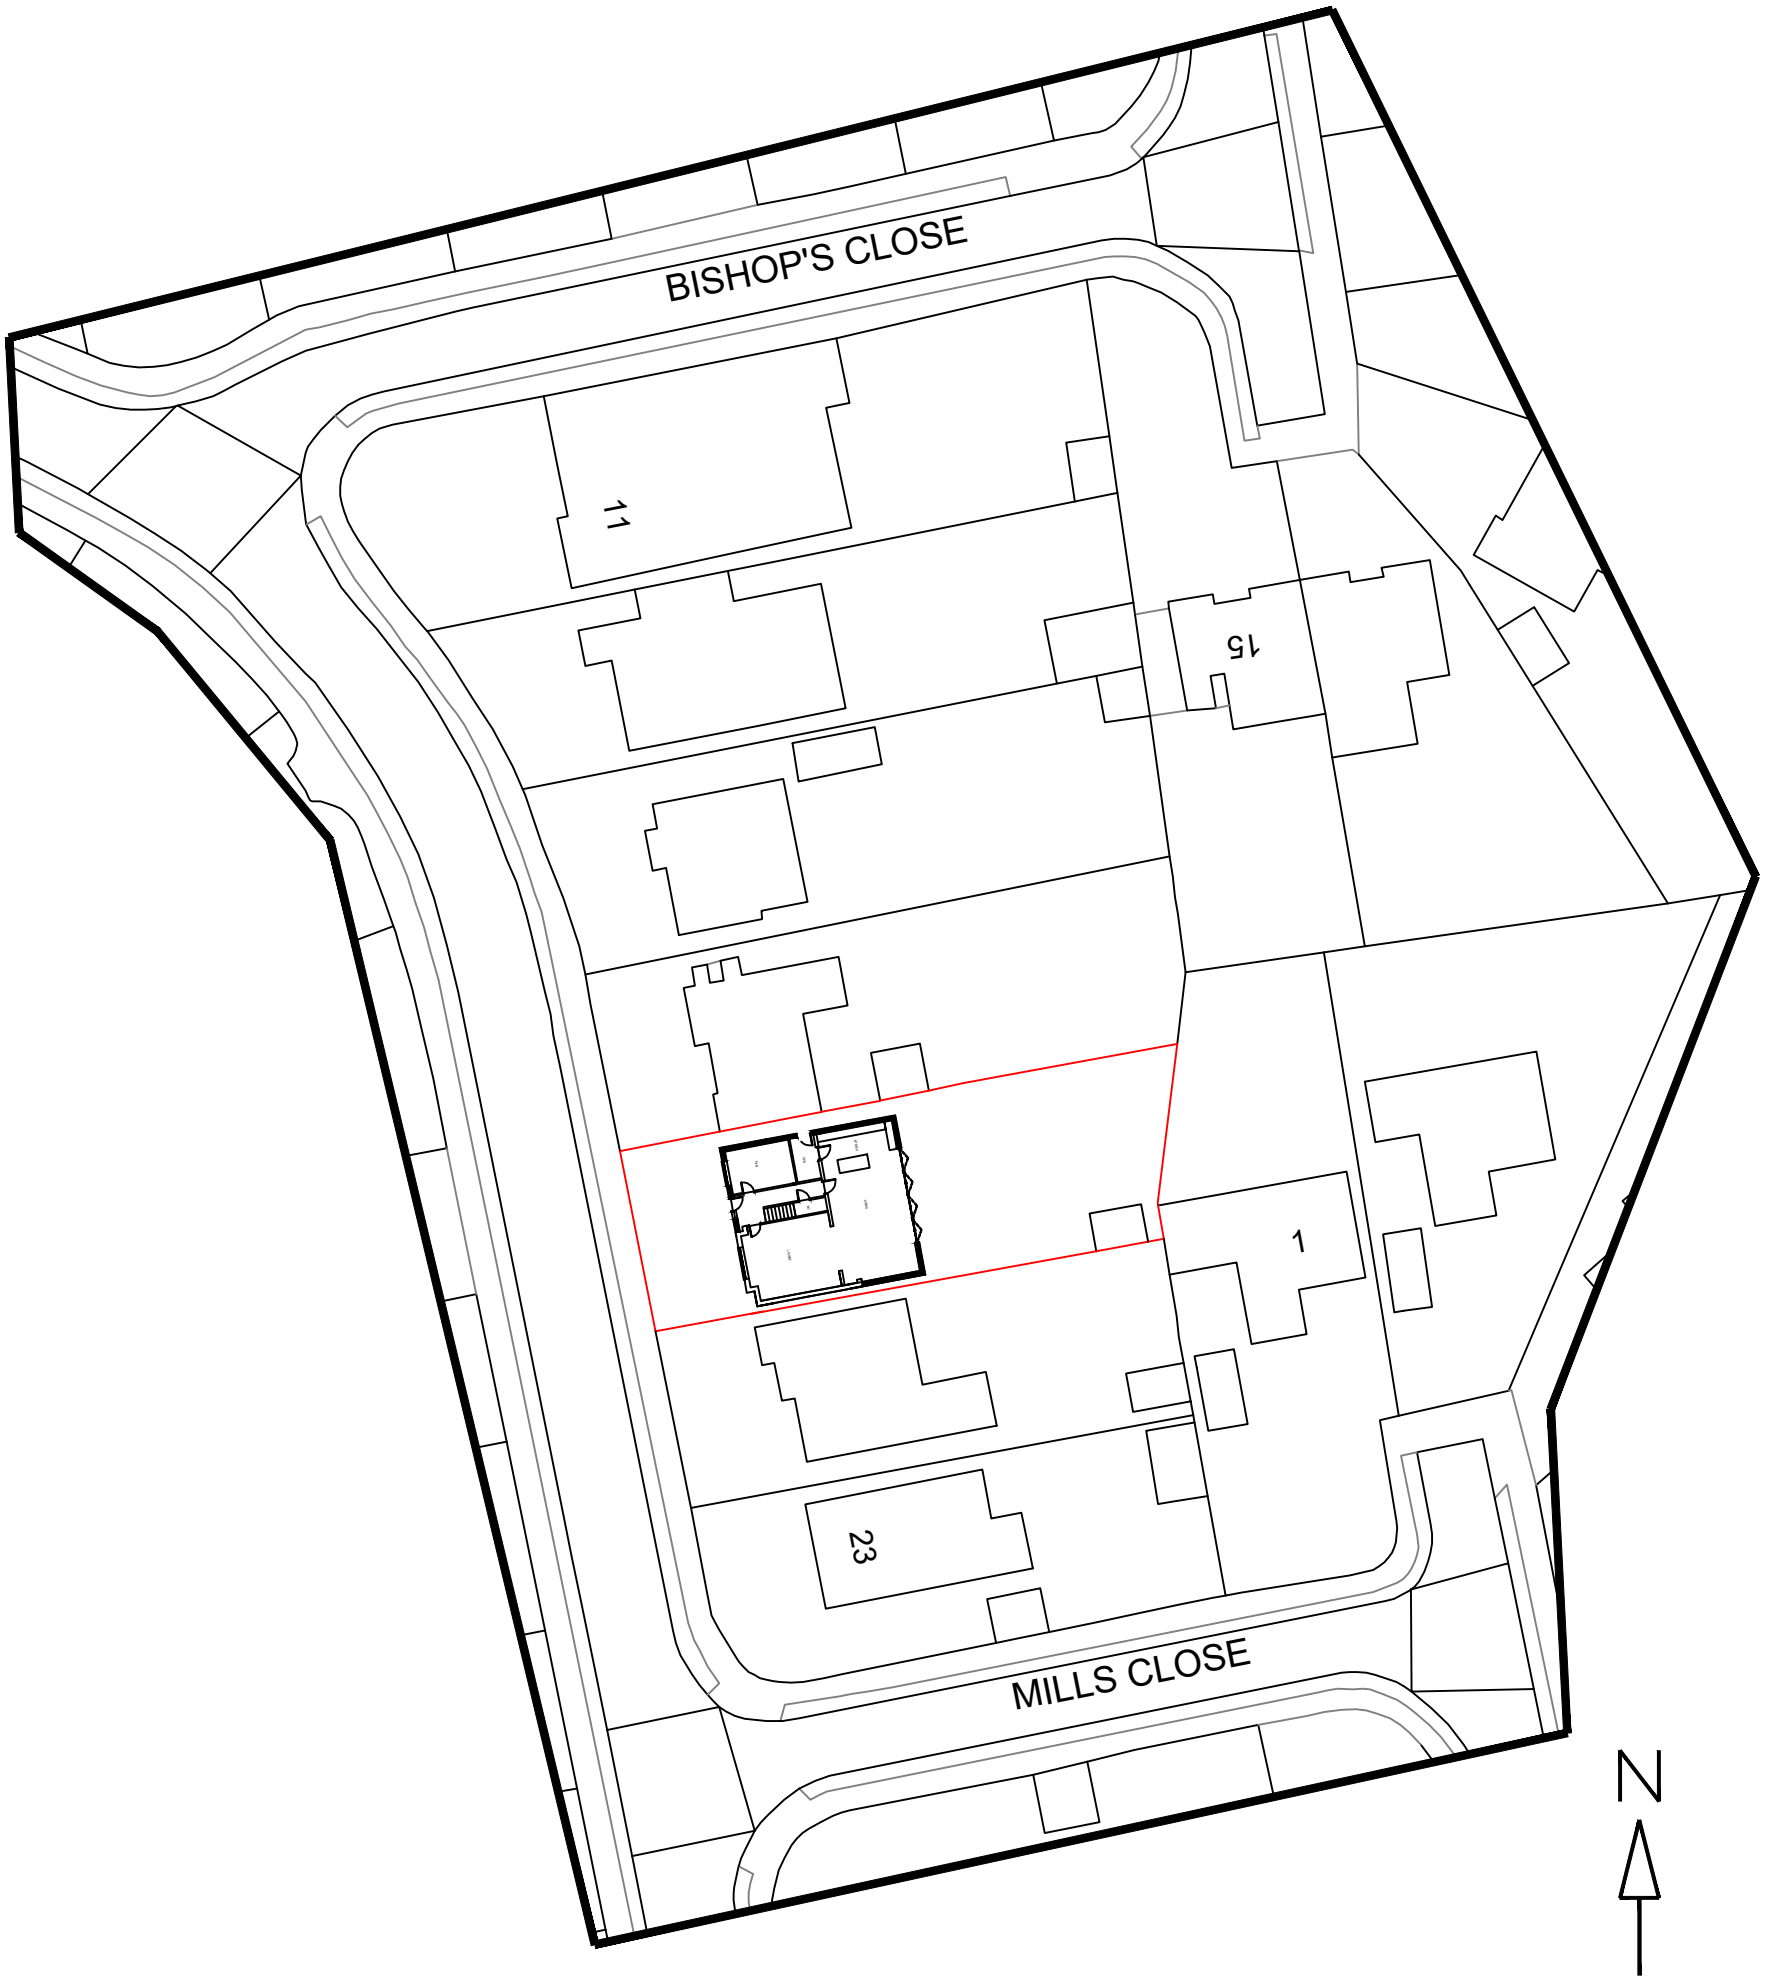

Block Plan 1 : 500 19 Cedars Drive, Uxbridge, UB10 0JT

