

PLANNING


**NOTE**  
Do not scale from this drawing. All dimensions and levels must be checked and verified on site by contractor, specialist, manufacturer prior to commencement of work and discrepancies must be reported to Architecture Design Practice Ltd in writing before proceeding.

The design materials, specification are copyright protected and must not be copied or transmitted without our prior written permission. Copyright infringements shall be legally enforced and pursued.


Client is responsible for all aspects relating to the Party Wall etc. Act 1996.

Contractor is responsible for all aspects relating to CDM Regulations.

Works should not commence before a 'Building Control' approval is received. Client bears full responsibility for alterations due to commencement of works prior to approval. This drawing is intended to illustrate the proposal only and cannot be used for construction purposes without further information.

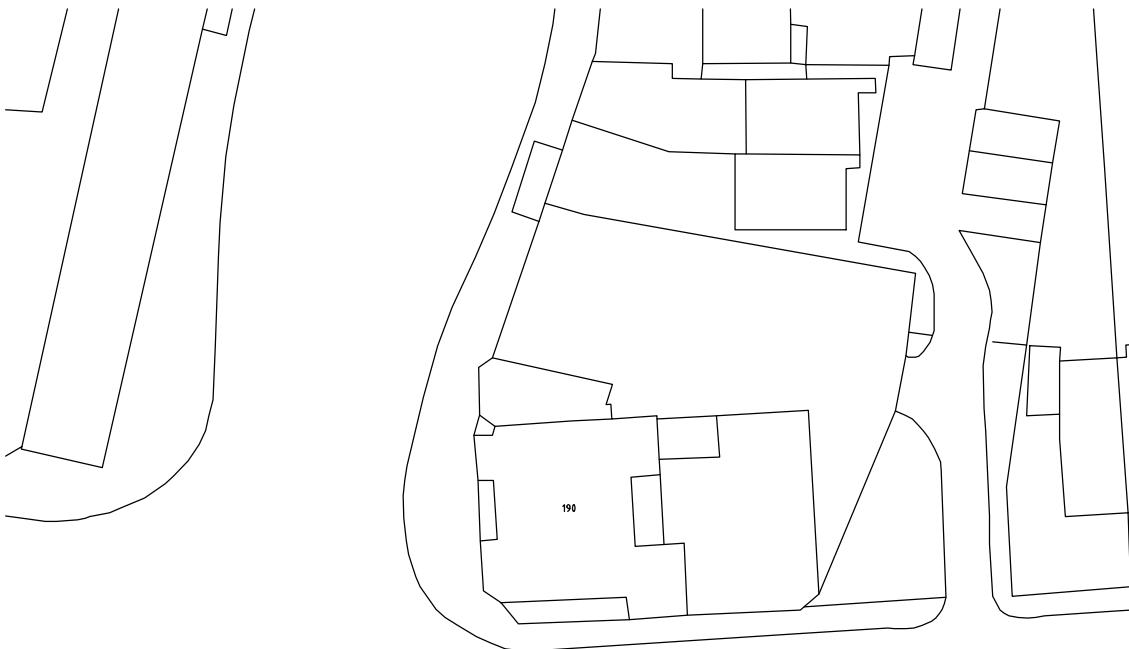

CHILTERN VIEW ROAD

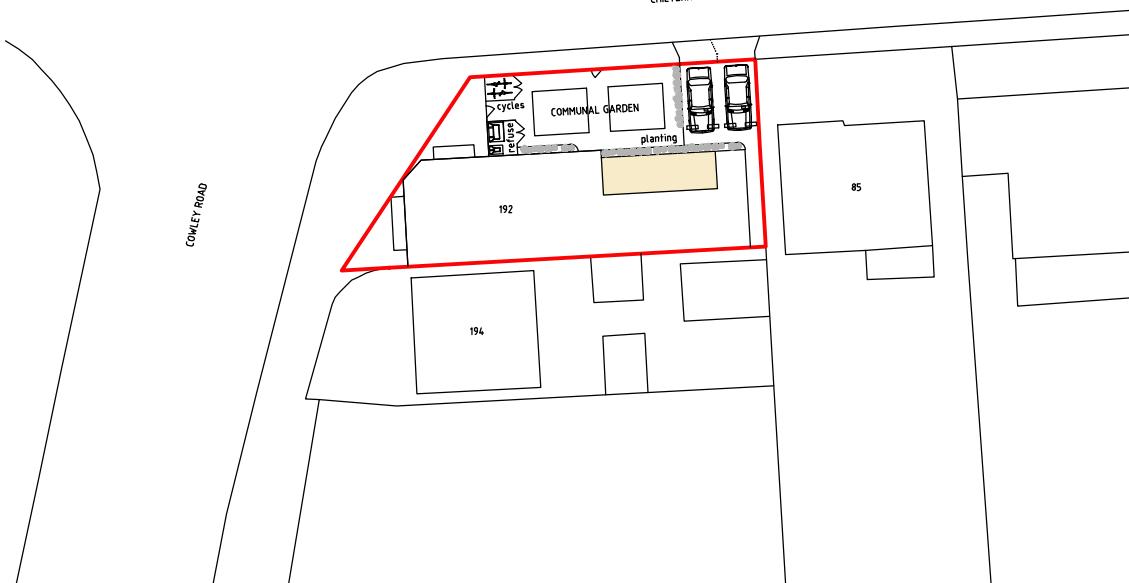

C	CLIENT CHANGES	JAN '24
B	PLANNING	APR '23
A	PLANNING	OCT '22
REF	REVISION	DATE

Architecture & Design  
PRACTICE



T 020 8061 9976  
E info@ad-p.co.uk

PROJECT	
192 COWLEY ROAD UXBRIDGE UB8 2LZ	
DRAWING TITLE	
BLOCK PLAN	
SCALE 1:500 @ A4	DATE OCT '22
DRAWING No 192CR-300-02C	