


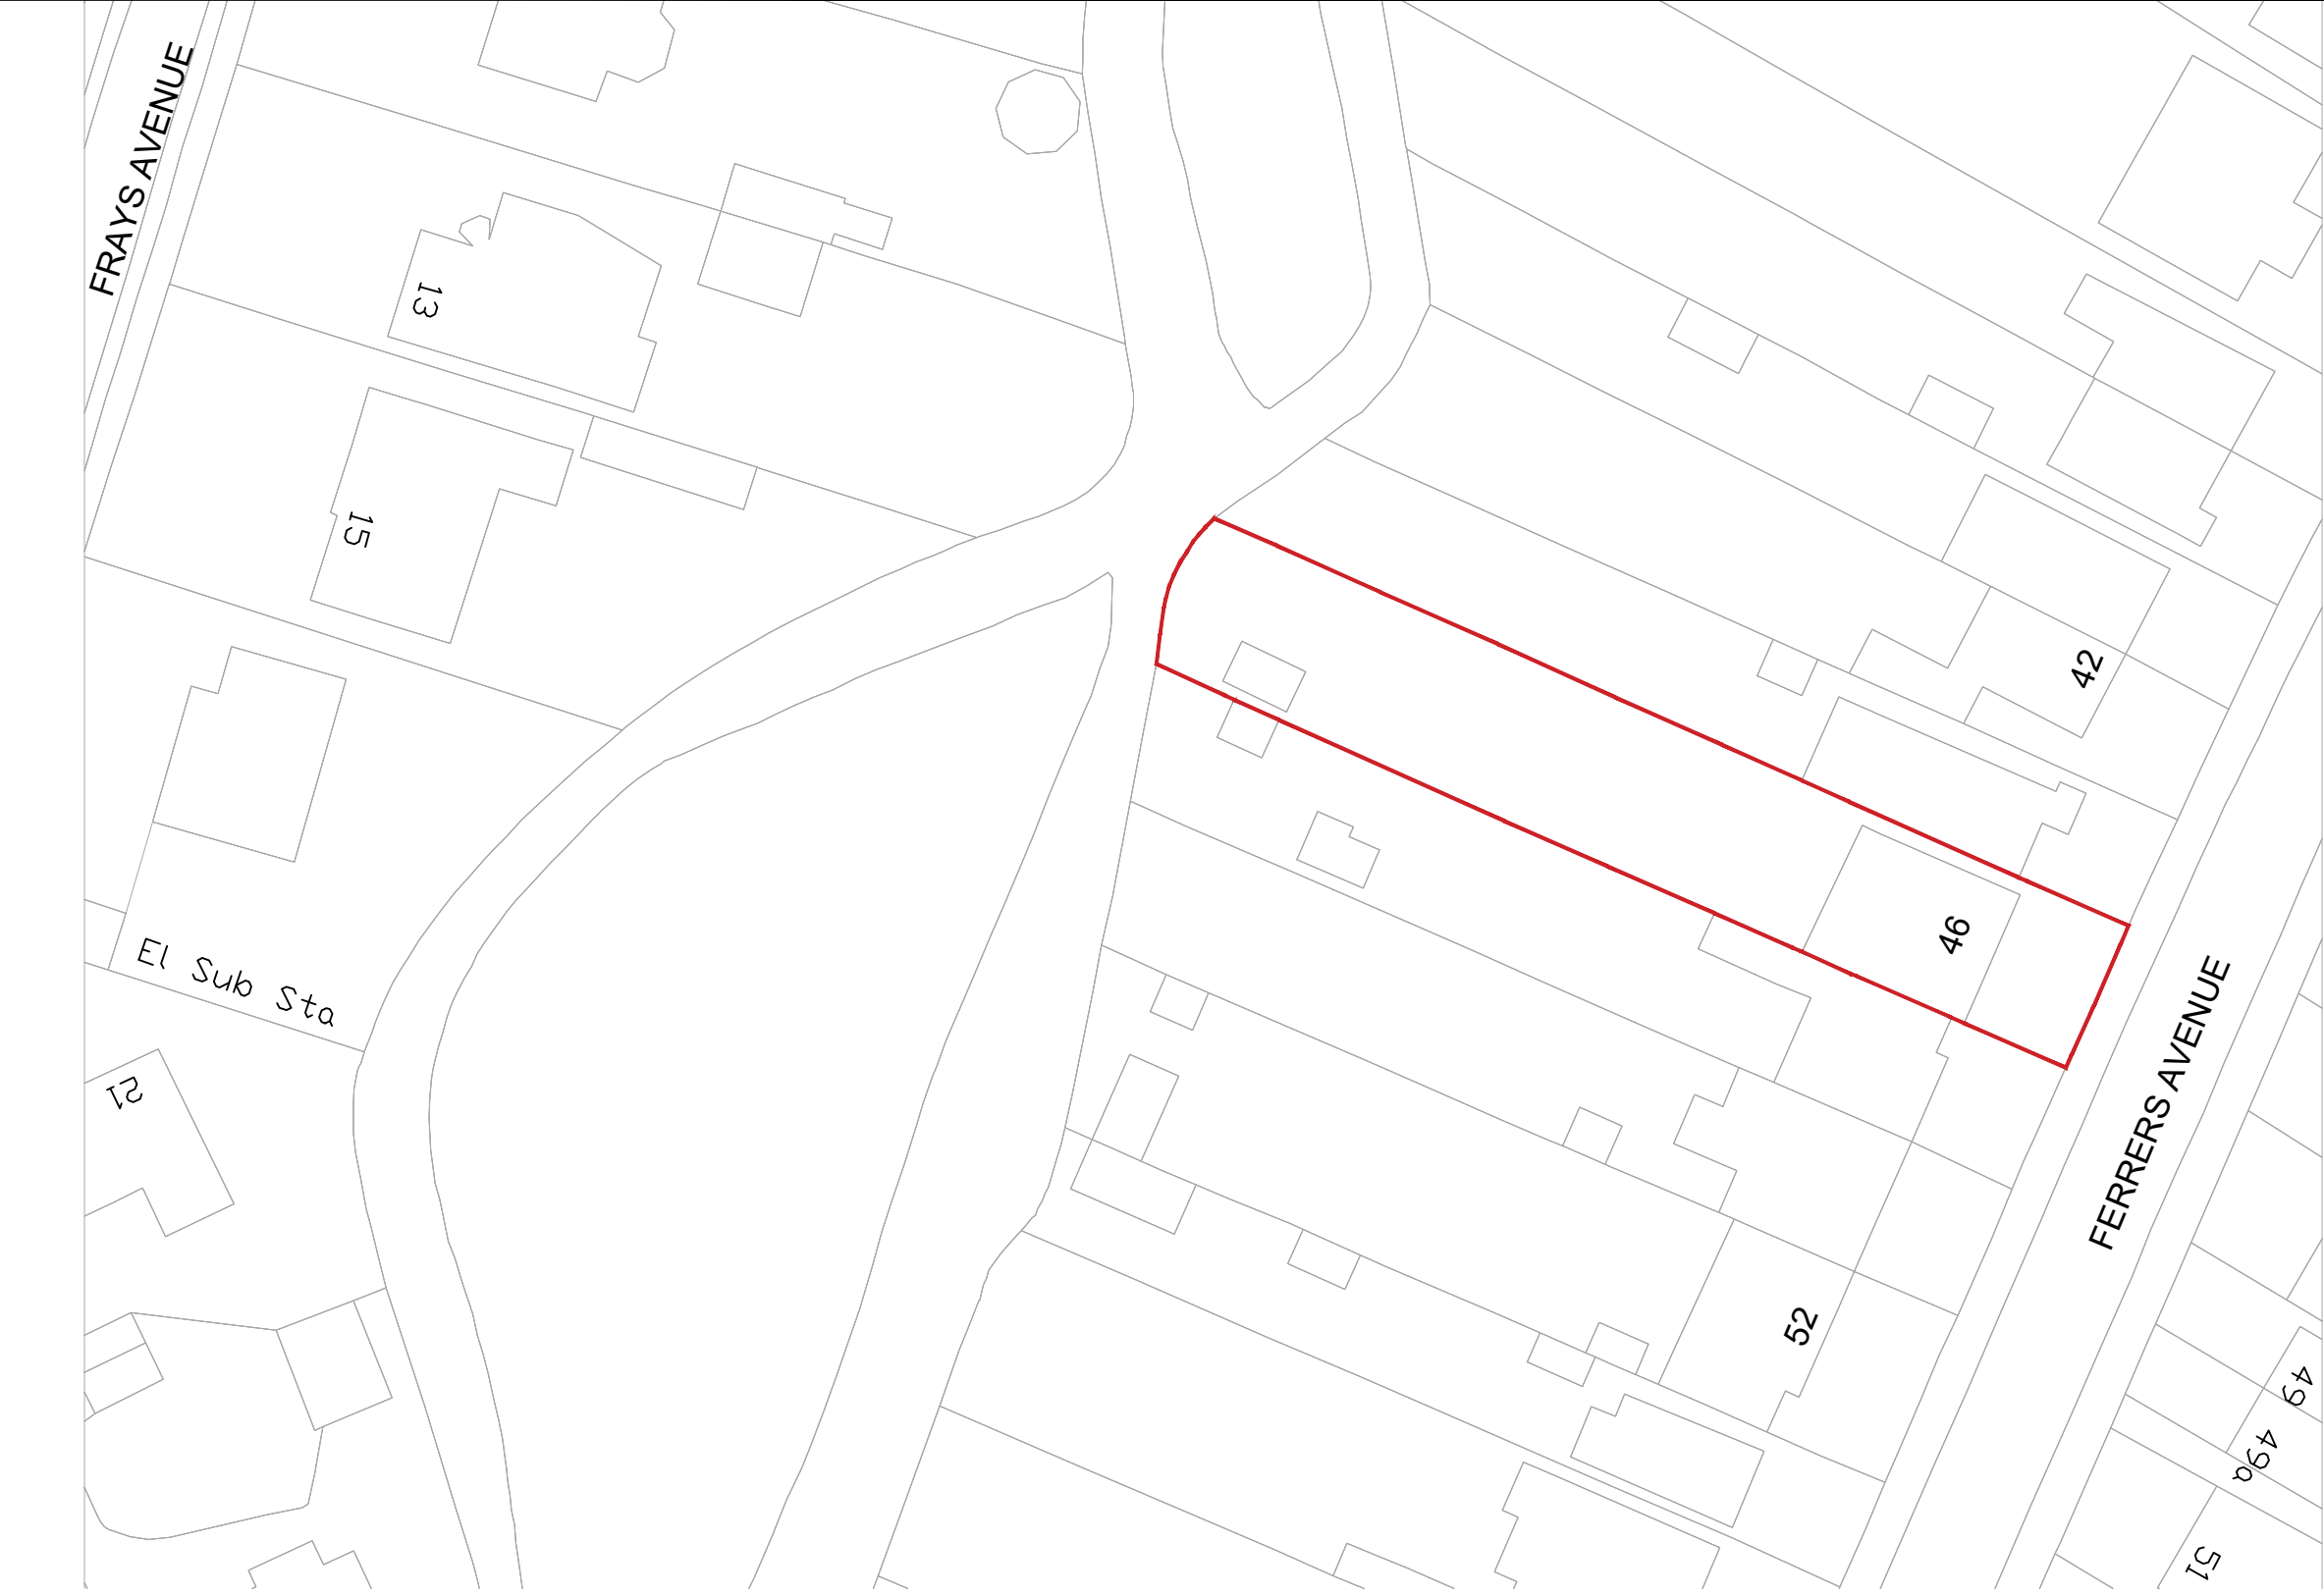

LOCATION PLAN
SCALE 1:500

DO NOT SCALE OFF THIS DRAWING
ALL DIMENSIONS TO BE CHECKED ON SITE
ANY DISCREPANCIES TO BE REPORTED TO
THE MANU DESIGN LIMITED ASAP

ALL STRUCTURAL DETAILS TO ENGINEER'S
DETAILS

Rev.	Date	Comment

Site Address: 46 Ferrers Avenue, West Drayton
UB7 7AB

Project Title: Garage conversion

Drawing Title: Location plan

Date: 06.06.23

Scale: 1:100@A3

Drawn: LV Rev:

Drawing No: **2FA/100**



manu design limited
24 chapman crescent
narrow, HA3 0TE
mobile :+44(0)7964350336
email:info@manudesign.co.uk