



Notes.
Contractors must verify all dimensions at the site before commencing any work.
No construction work before Local Authority consent, Planning Permission, Building Control approval and structural engineer confirmation.
All structural elements inc. joists, beams and columns to be confirmed by structural engineer.
Any discrepancies to be reported to Architects.
All drawings are to be read in conjunction with all relevant drawings and specifications.

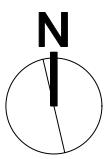

BLOCK PLAN 1:500

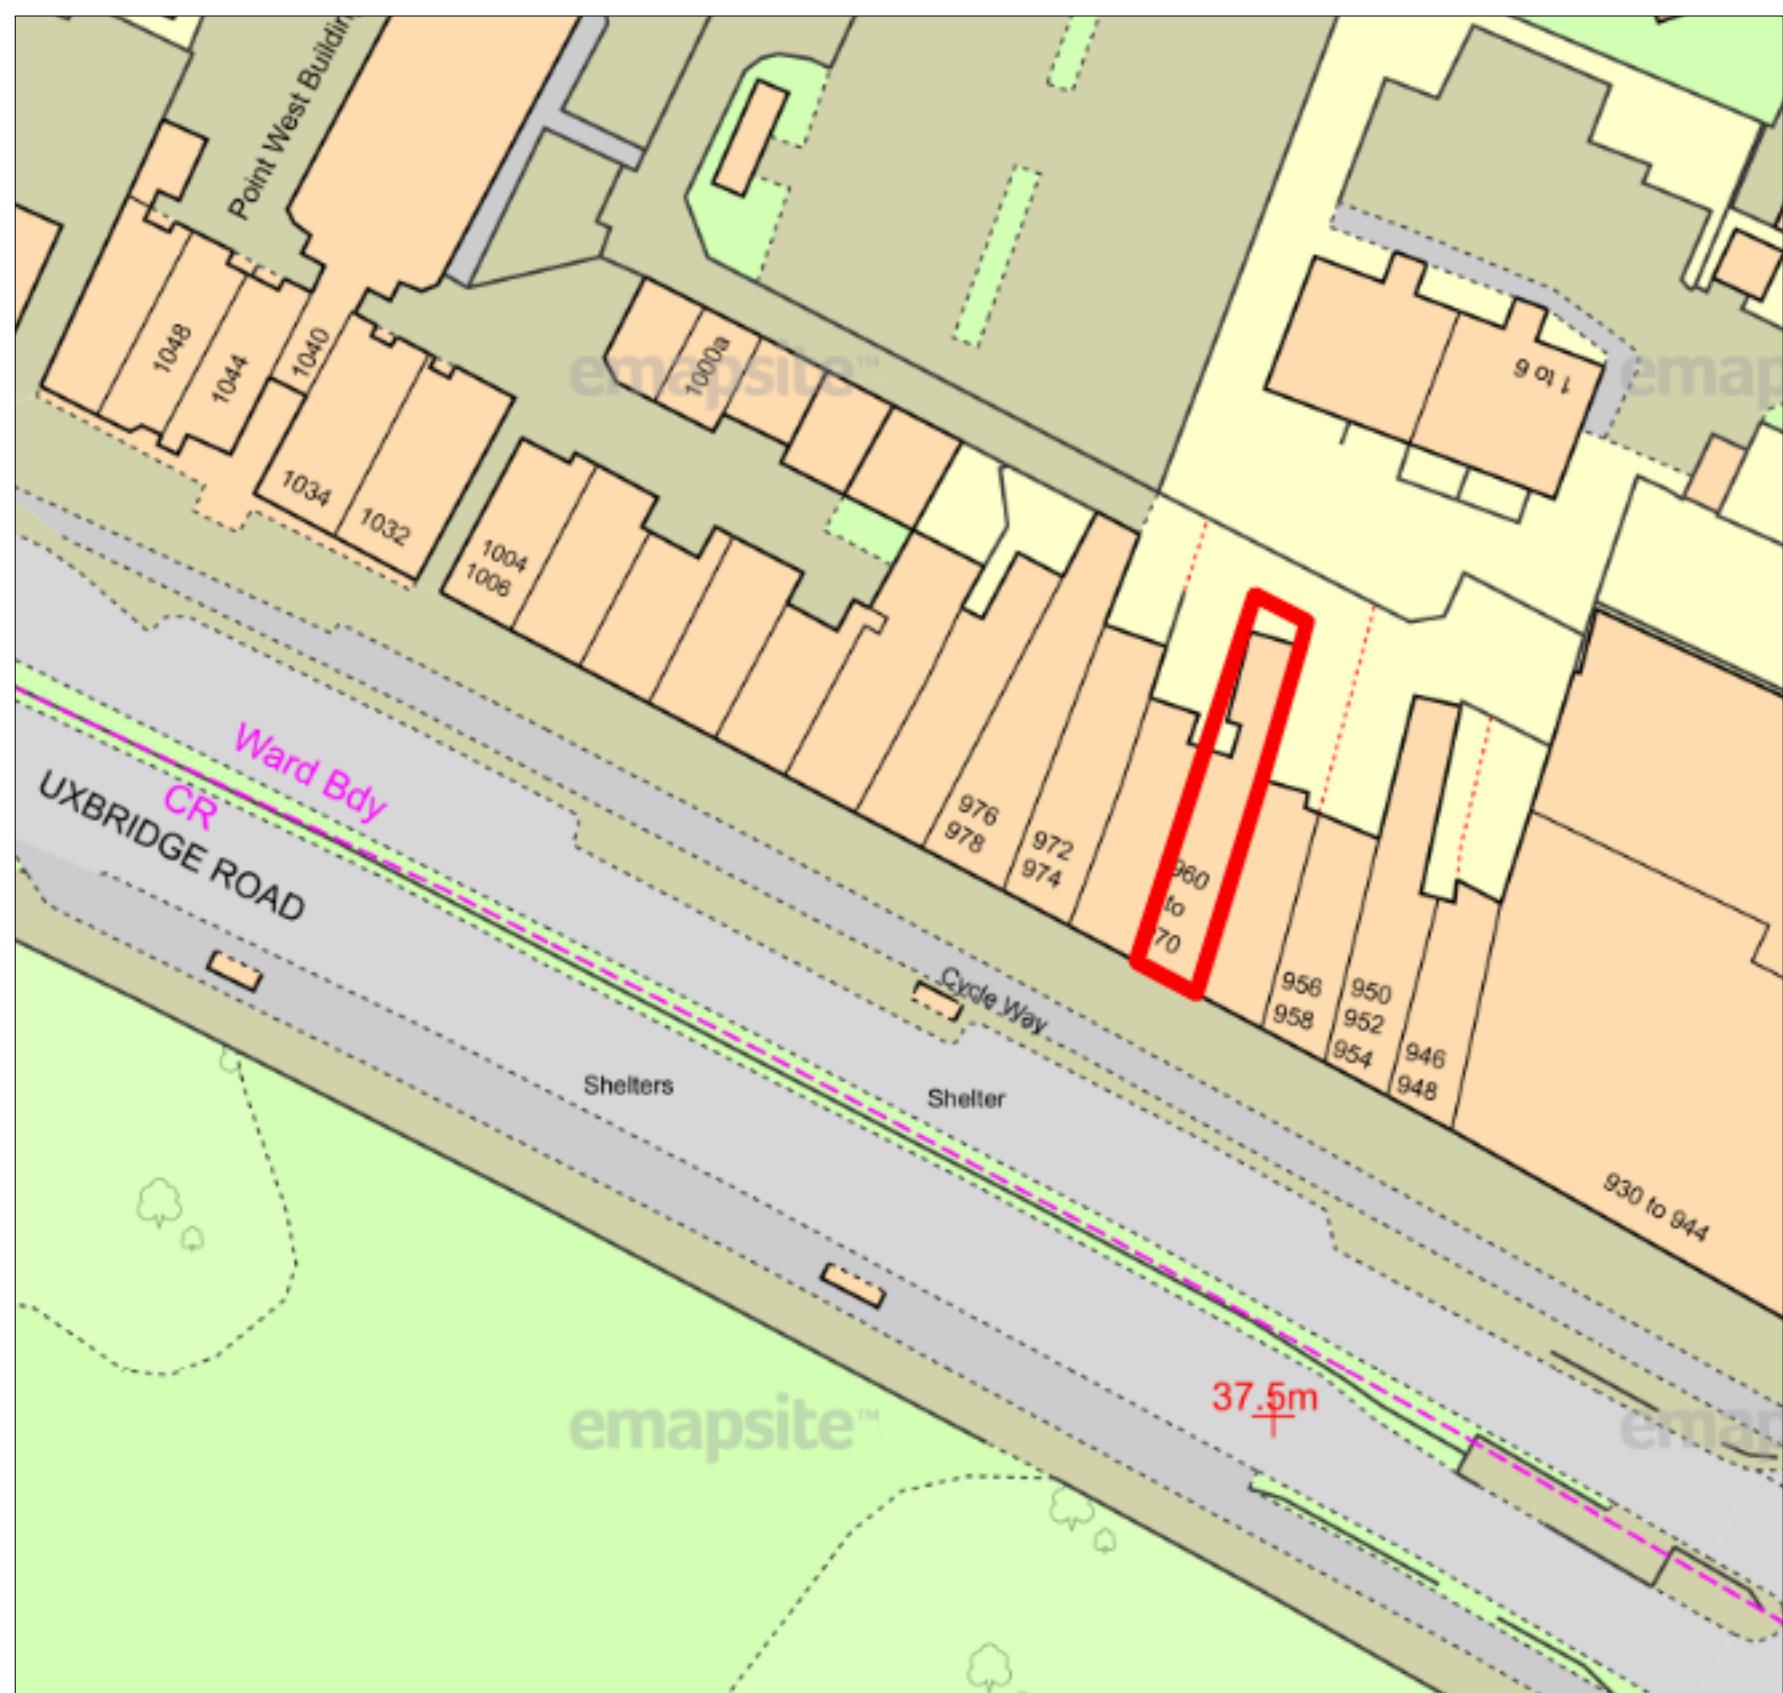

Revision.	Description
YOUArchitecture Ltd	
A 60 Pinkwell Lane UB3 1PH M +44 (0) 77 46 60 40 23 T +44 (0) 20 72 72 84 09 E youarchitecture@gmail.com	
Project: 966 Uxbridge Rd UB4 0RL	
Title Location Plan	
Client:	
Date:	29.11.2022
Dwg no:	0147-00-00
Revision:	B.
Scale:	1:1250, 1:500 @a3p
Drawn by:	
Checked by:	R.S.H.

Issue:

PLANNING APPLICATION