


EXISTING BLOCK PLAN

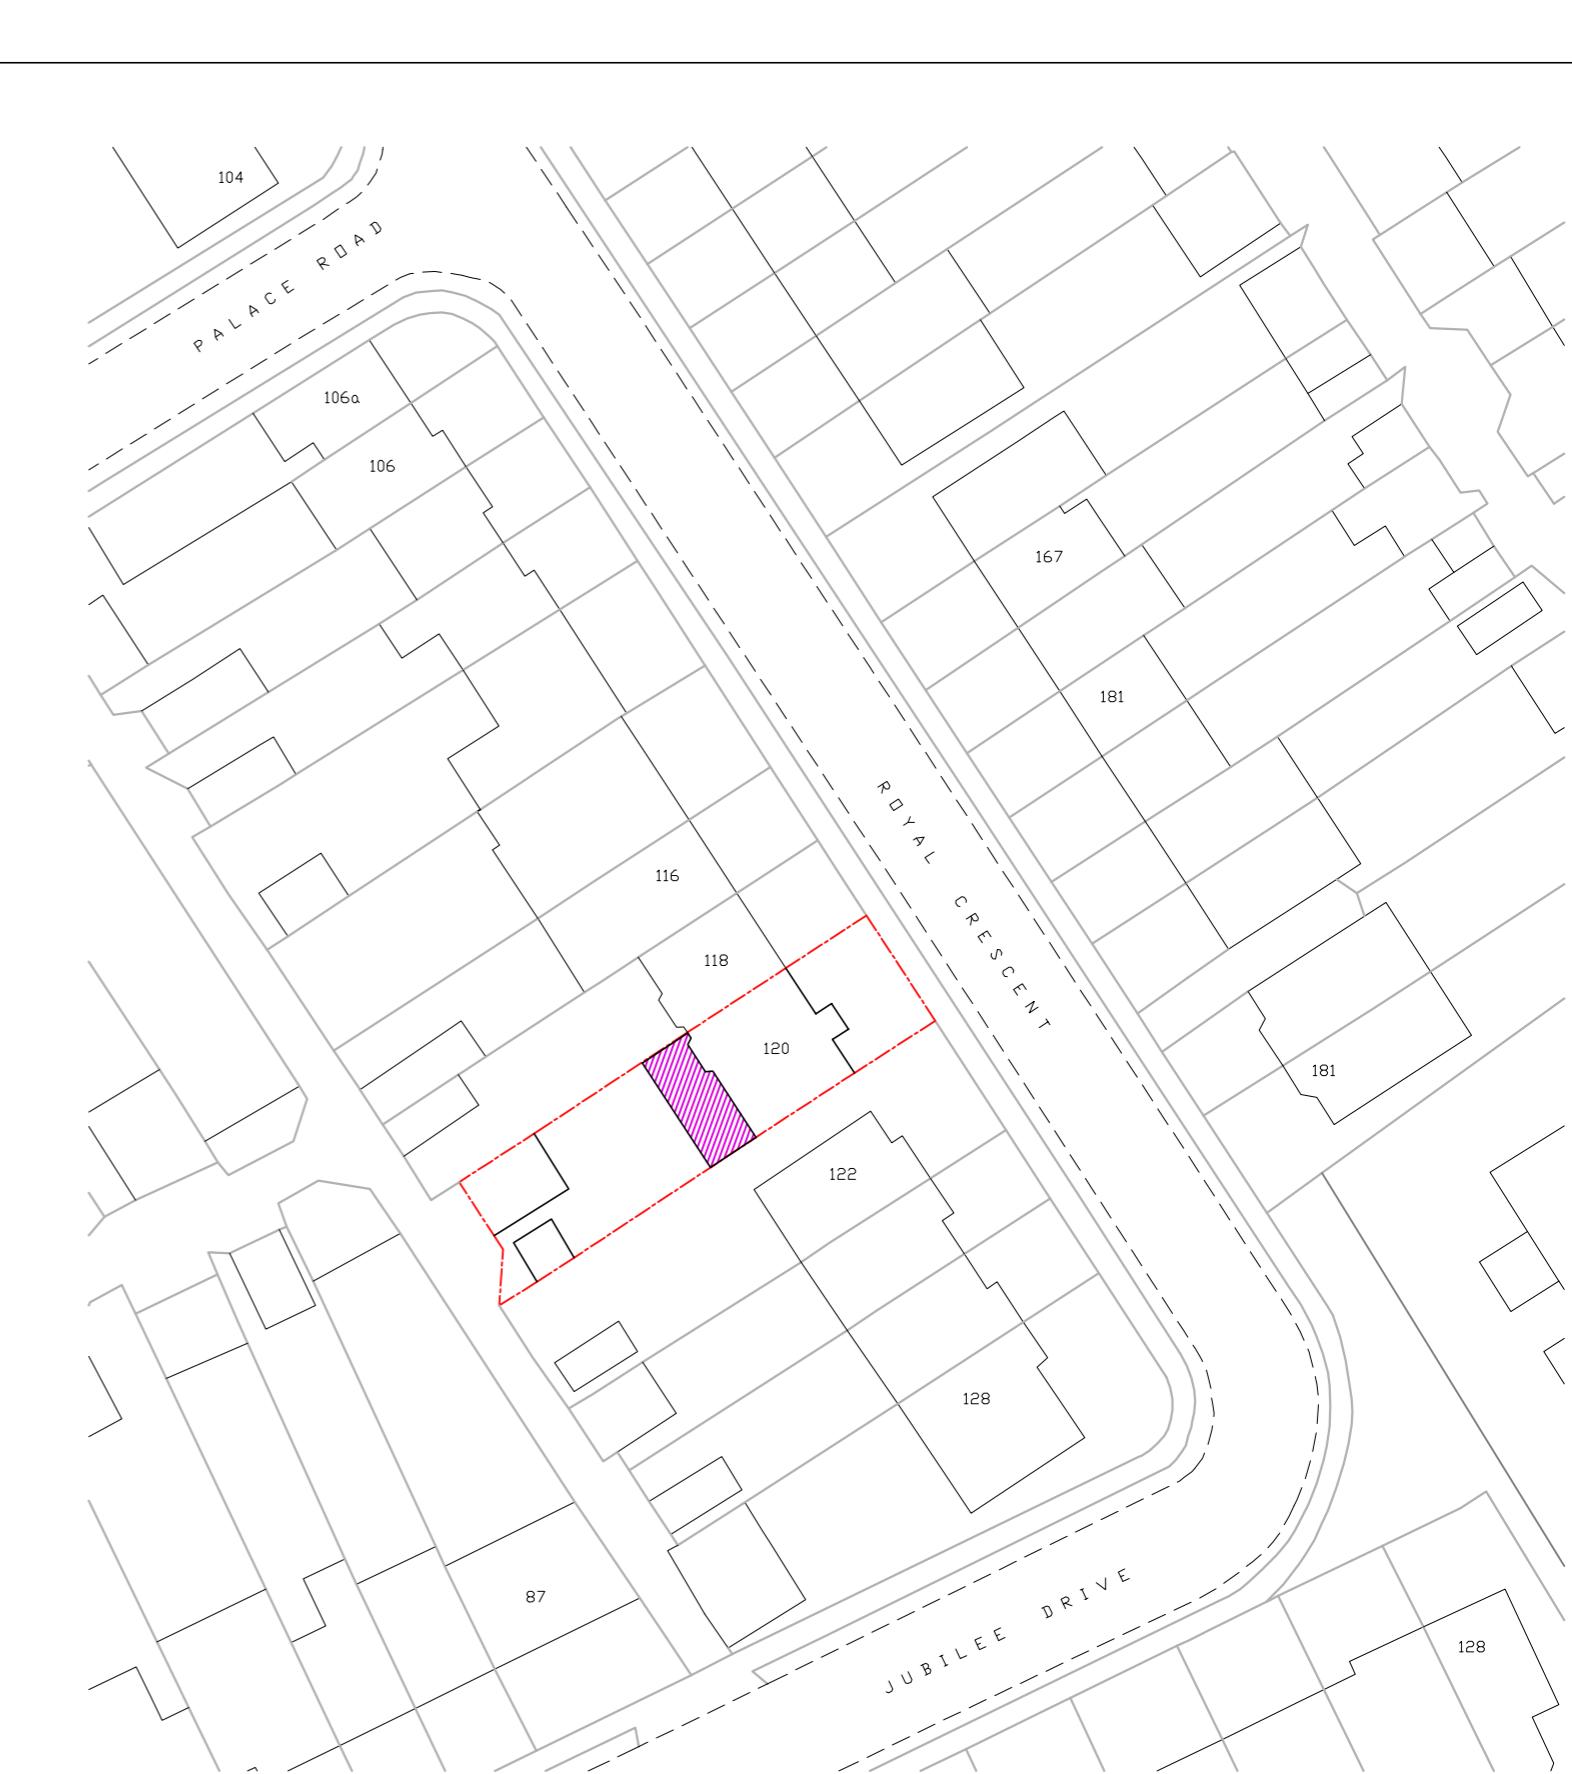

PROPOSED BLOCK PLAN


N

SINGLE STOREY REAR EXTENSION

SITE BOUNDARIES

NOTES

- The Copy right of this drawing is the property of IDEAL DESIGN Ltd. and must not be copied otherwise reproduced without written consent.
- The contractor is responsible for checking dimensions, tolerances and references. Any discrepancy to be verified with the Architect before proceeding with the works.
- Figured dimensions to be worked to in all cases.

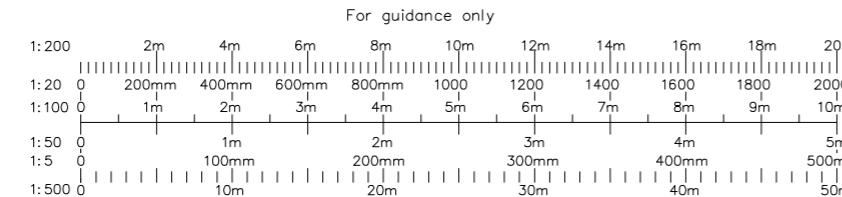

project		120 ROYAL CRESCENT RUISLIP HA4 0PR	
drawing		EXISTING & PROPOSED BLOCK PLAN	
date	rev	revision/author/checker	
client		Mr. A PARIKH	
drawing no	120RC(03)	rev	A
IDEAL DESIGN LTD.	43 Upton Lane, London E7 9PA M-07878270940 Email: hitesh@idealdesignltd.com Website: www.idealdesignltd.com		
drawn	HS		
scale @ A3	1:500	date	23-01-2025