



Drawing sheet notes:-
 1. Do not scale from this drawing.
 2. Check all dimensions on site before commencing work or producing any shop drawings
 3. This drawing is protected under copyright and it shall not be reproduced in part or whole without prior expressed permission of Ashley James Building Consultants Ltd

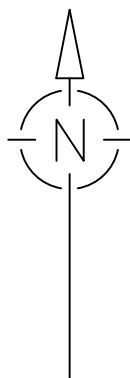

1:1250

25m 0 25m 50m 75m 100m 125m

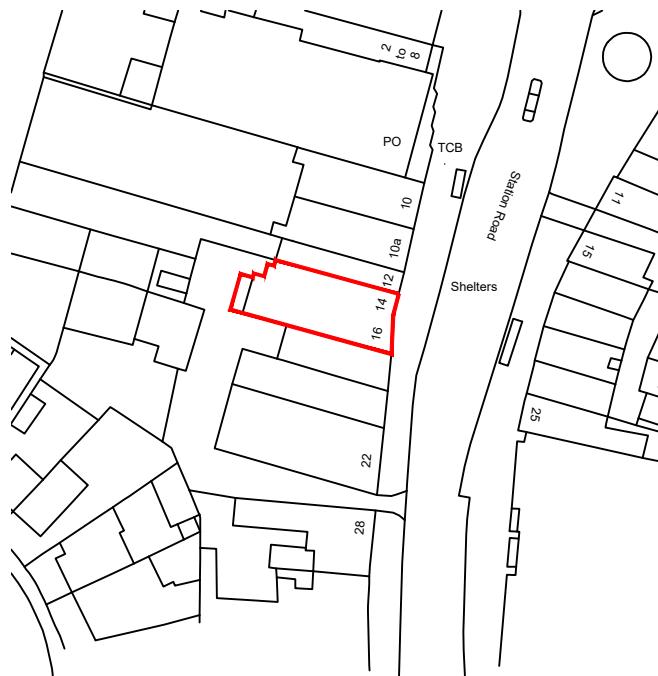

Rev.	Description	Date:
	Client: Chongie Entertainments Limited	
	Project: 14 & 16 Station Road, Harlington, Hayes UB3 4DA	
	Drawing Title: Location Plan	
	Project Number: 23.0079/AJB Drawing Number: P03 Revision: -	
	Drawing Status: Planning Issue	
	Scale: 1:1250 @ A4	Date: 13.12.2023
	Drawn: AJB	Checked: -
	Ashley James Building Consultants Limited Leafield Building Church Road Ashford Kent TN23 1RD E:info@ashleyjamesltd.co.uk	