



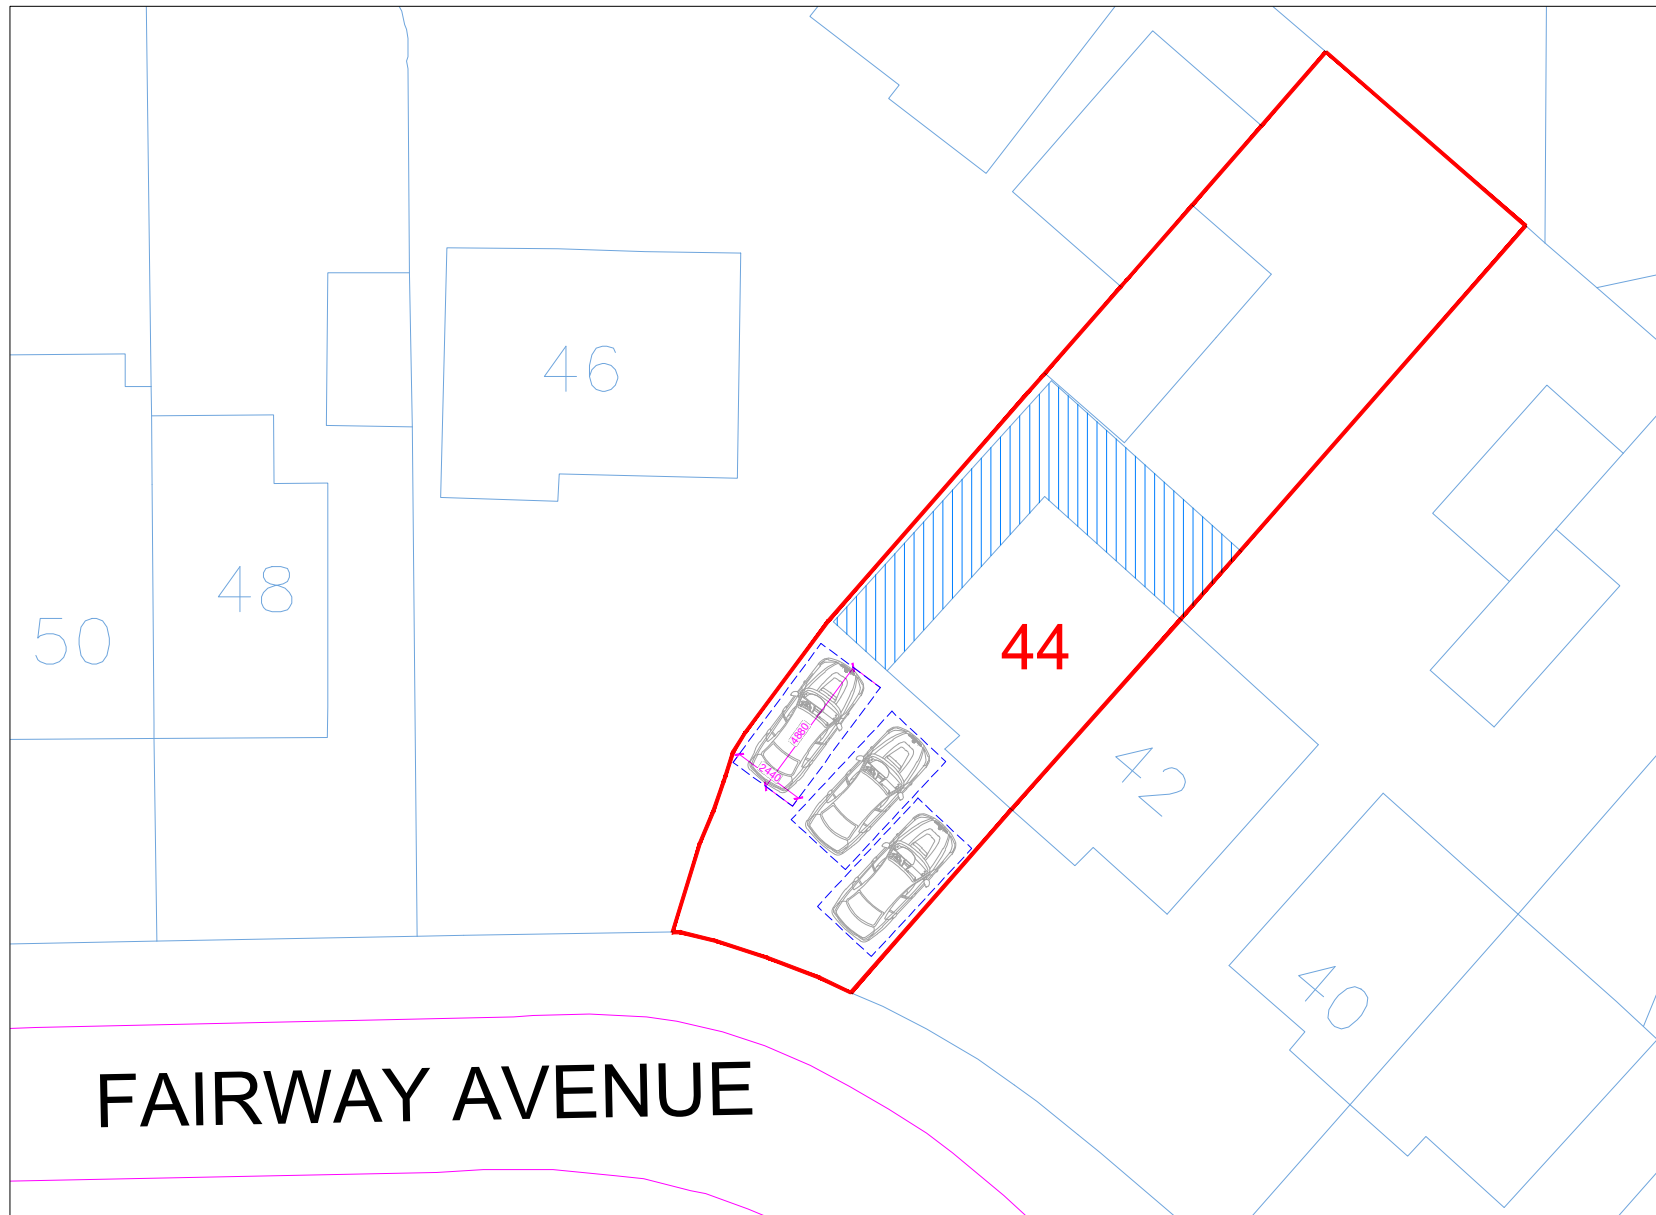

Car Park Layout

Scale: 1:250

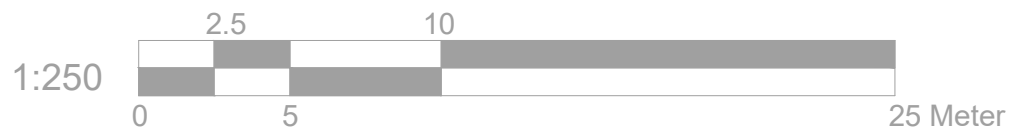

Site Address

44 Fairway Ave
West Drayton
UB7 7AN

Scale: 1:250@A4

Date: Jan 24

Drawing No.:
AP-02-CAR

Drawn By: RP

Revision Date:

e.mail - nisarg@hotmail.com
(M) +44 (0) 7951491310



Art @ Rooshika