





LOCATION PLAN (1:1250)

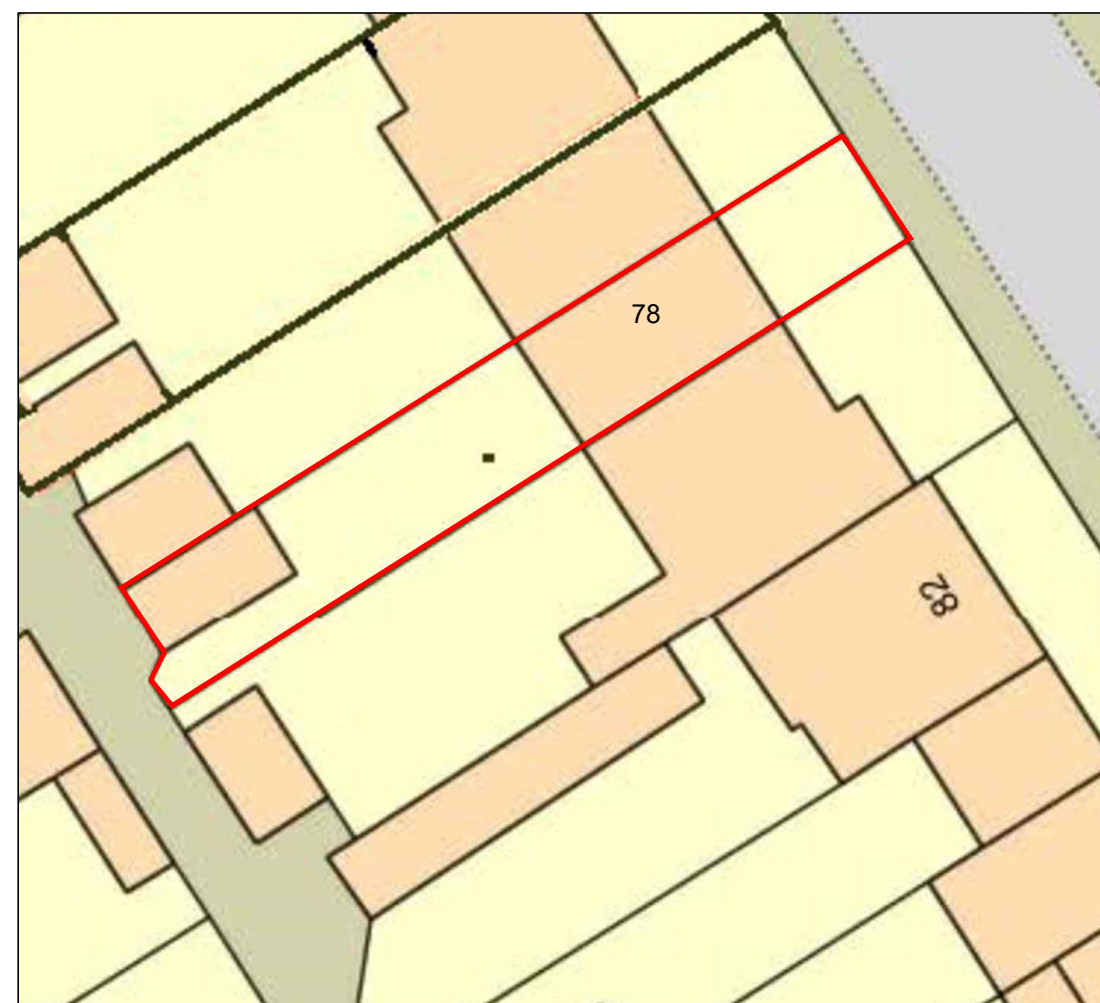

SITE BLOCK PLAN (1:500)

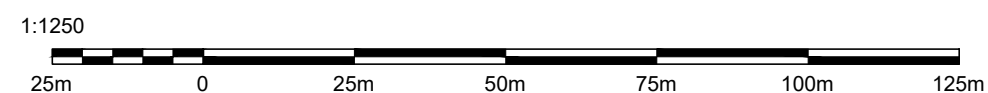

The Workary
1 Dukes Avenue
London W4 2AB
t. 07511 288 625
e. info@ssdsarchitecture.co.uk

General Notes:

Rev	Revision Description	Drm	Date

Project:
78 Beverley Road
Ruislip HA4 9AS

Client:
George & Ellen Hennessy

Drawing Title:
LOCATION PLAN & SITE BLOCK PLAN

Scale: As noted	Status: FOR INFORMATION	Project No: 24012	Dwg No: 03	Rev:
Date: March 2024	Drawn: JJH	Checked:		