



1 **GF - Plan**  
1 : 100



2 **Roof - Plan**  
1 : 100

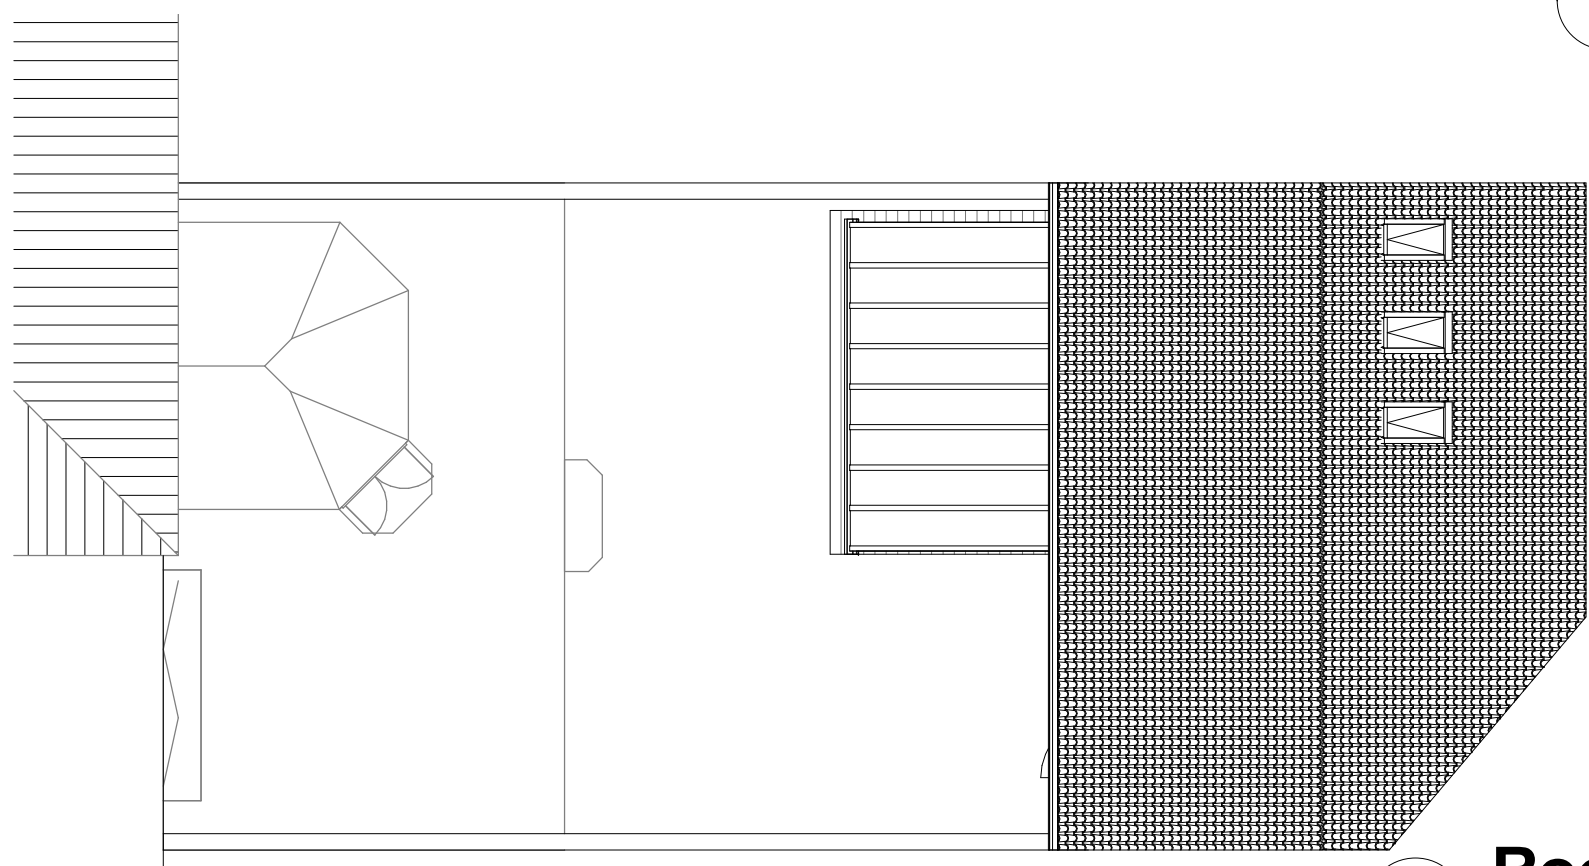

	No.	Description	Date	<div><b>AUTODESK</b> www.autodesk.com/revit</div>				PROJECT 106 Torrington Rd		CLIENT Private		
										Date Issue Date	Project number Project Number	Scale (@ A3) 1 : 100
				CODE	STATUS	SUITABILITY DESCRIPTION	PURPOSE OF ISSUE	SHEET Rear Annexe - Proposed GA Plans		Drawn by Author	DRAWING NUMBER A002	
										Checked by Checker		REV