


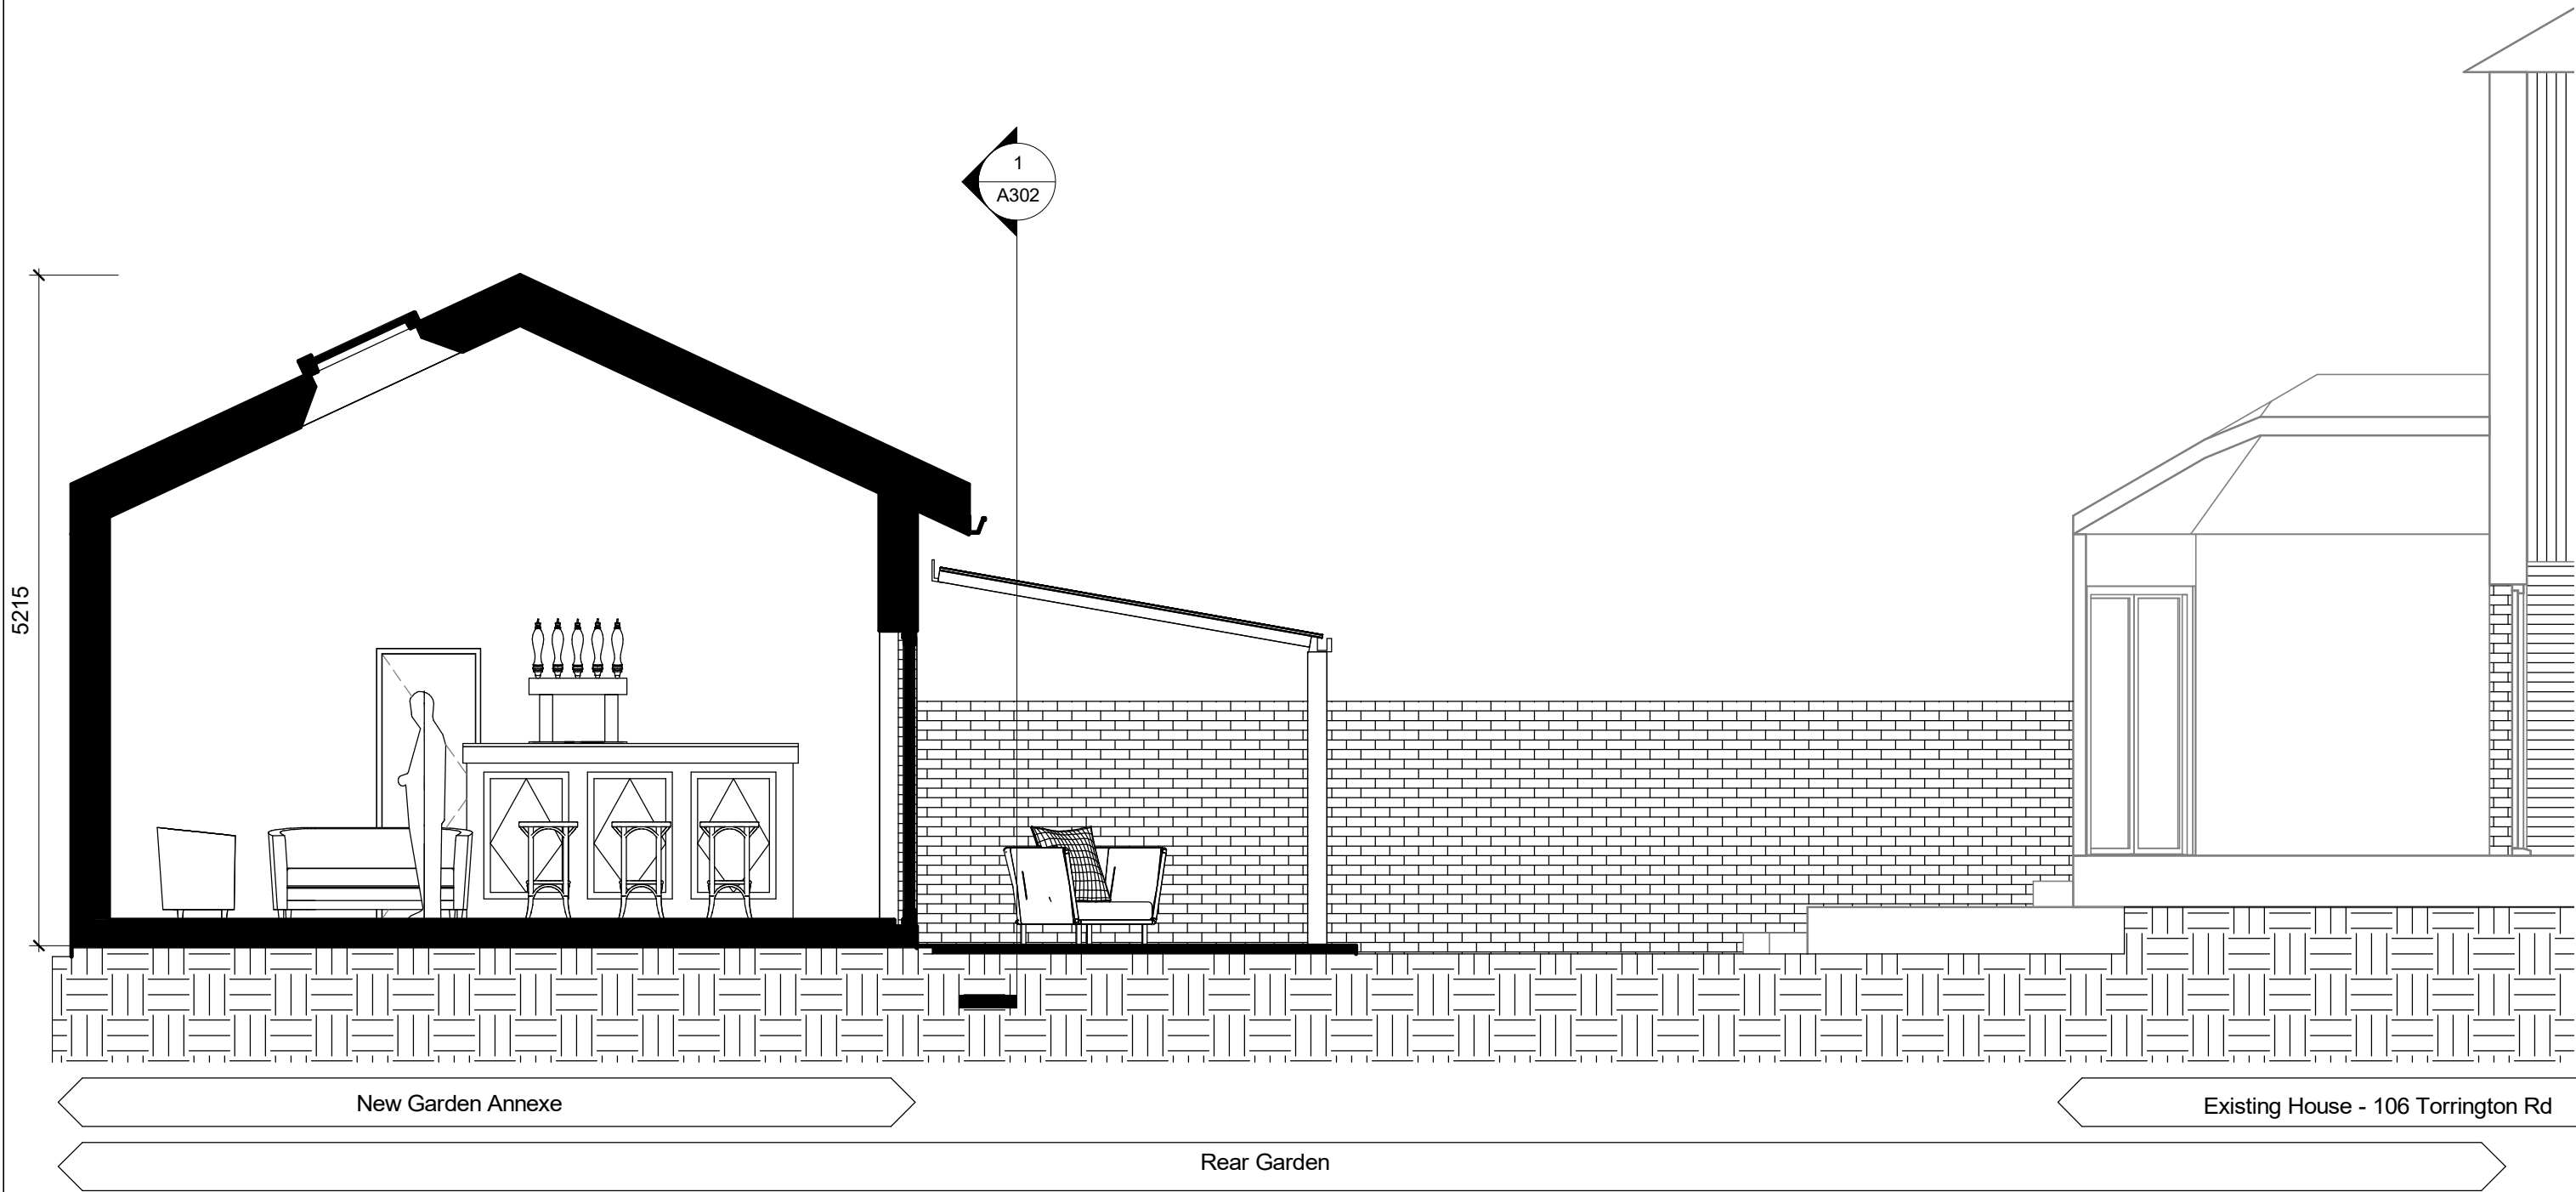

**1 Section 01**  
1 : 50



|  |
|--|
|  |
|  |
|  |
|  |
|  |
|  |
|  |
|  |

| No. | Description | Date |
|-----|-------------|------|
|     |             |      |
|     |             |      |
|  <b>AUTODESK</b><br>www.autodesk.com/revit |        |                         |                  |
|---|--------|-------------------------|------------------|
| CODE   | STATUS | SUITABILITY DESCRIPTION | PURPOSE OF ISSUE |
|   |        |                         |                  |
|   |        |                         |                  |
|         |                       |
|---------|-----------------------|
| PROJECT | 106 Torrington Rd     |
| SHEET   | Rear Annexe - Section |

|            |                |              |     |
|------------|----------------|--------------|-----|
| CLIENT     | Private        |              |     |
| Date       | Project number | Scale (@ A3) |     |
| Issue Date | Project Number | 1 : 50       |     |
| Drawn by   | DRAWING NUMBER |              | REV |
| Author     | A201           |              |     |
| Checked by |                |              |     |
| Checker    |                |              |     |