



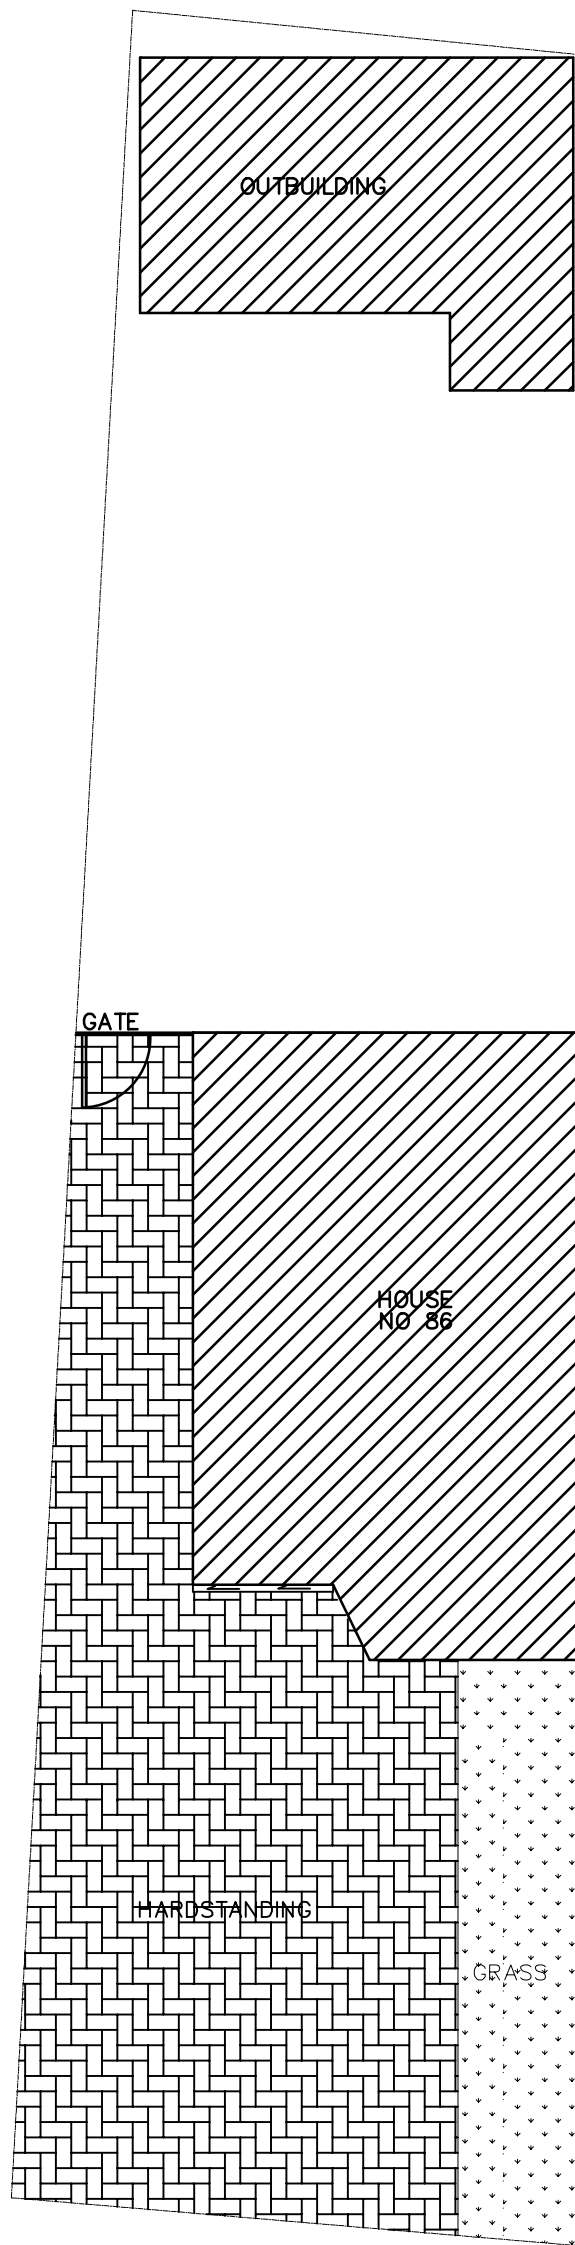

EXISTING BLOCK PLAN

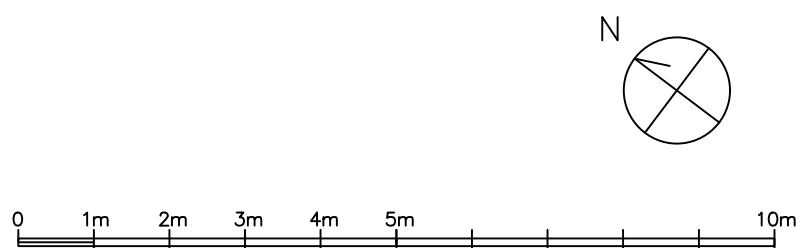

	STUDIO CAD PROJECTS Architectural Designers	
	TEL: 079 581 581 90 E-mail: scprojects@onet.eu	
PROJECT: 86 GREENWAY HAYES UB4 9HR EXISTING BLOCK PLAN		
SCALE: 1:100 (A3) DATE: MAR 2025	PROJECT No: 2250326-02	
THIS DRAWING MUST NOT BE REPRODUCED, MULTIPLIED OR SUBMITTED TO THE INSPECTION OF THIRD PARTIES WITHOUT OUR PRIOR PERMISSION. ALL DIMENSIONS TO BE CHECKED AND VERIFIED ON SITE		