


Note: This Drawing is for planning purpose and should not be used for construction.
All dimensions should be confirmed on site and any deviation should be reported back to designer.

The proposed work will comply with Policy D12a of the London plan

Protected Escape route compliant with Building regulations Part B
SD Smoke detector

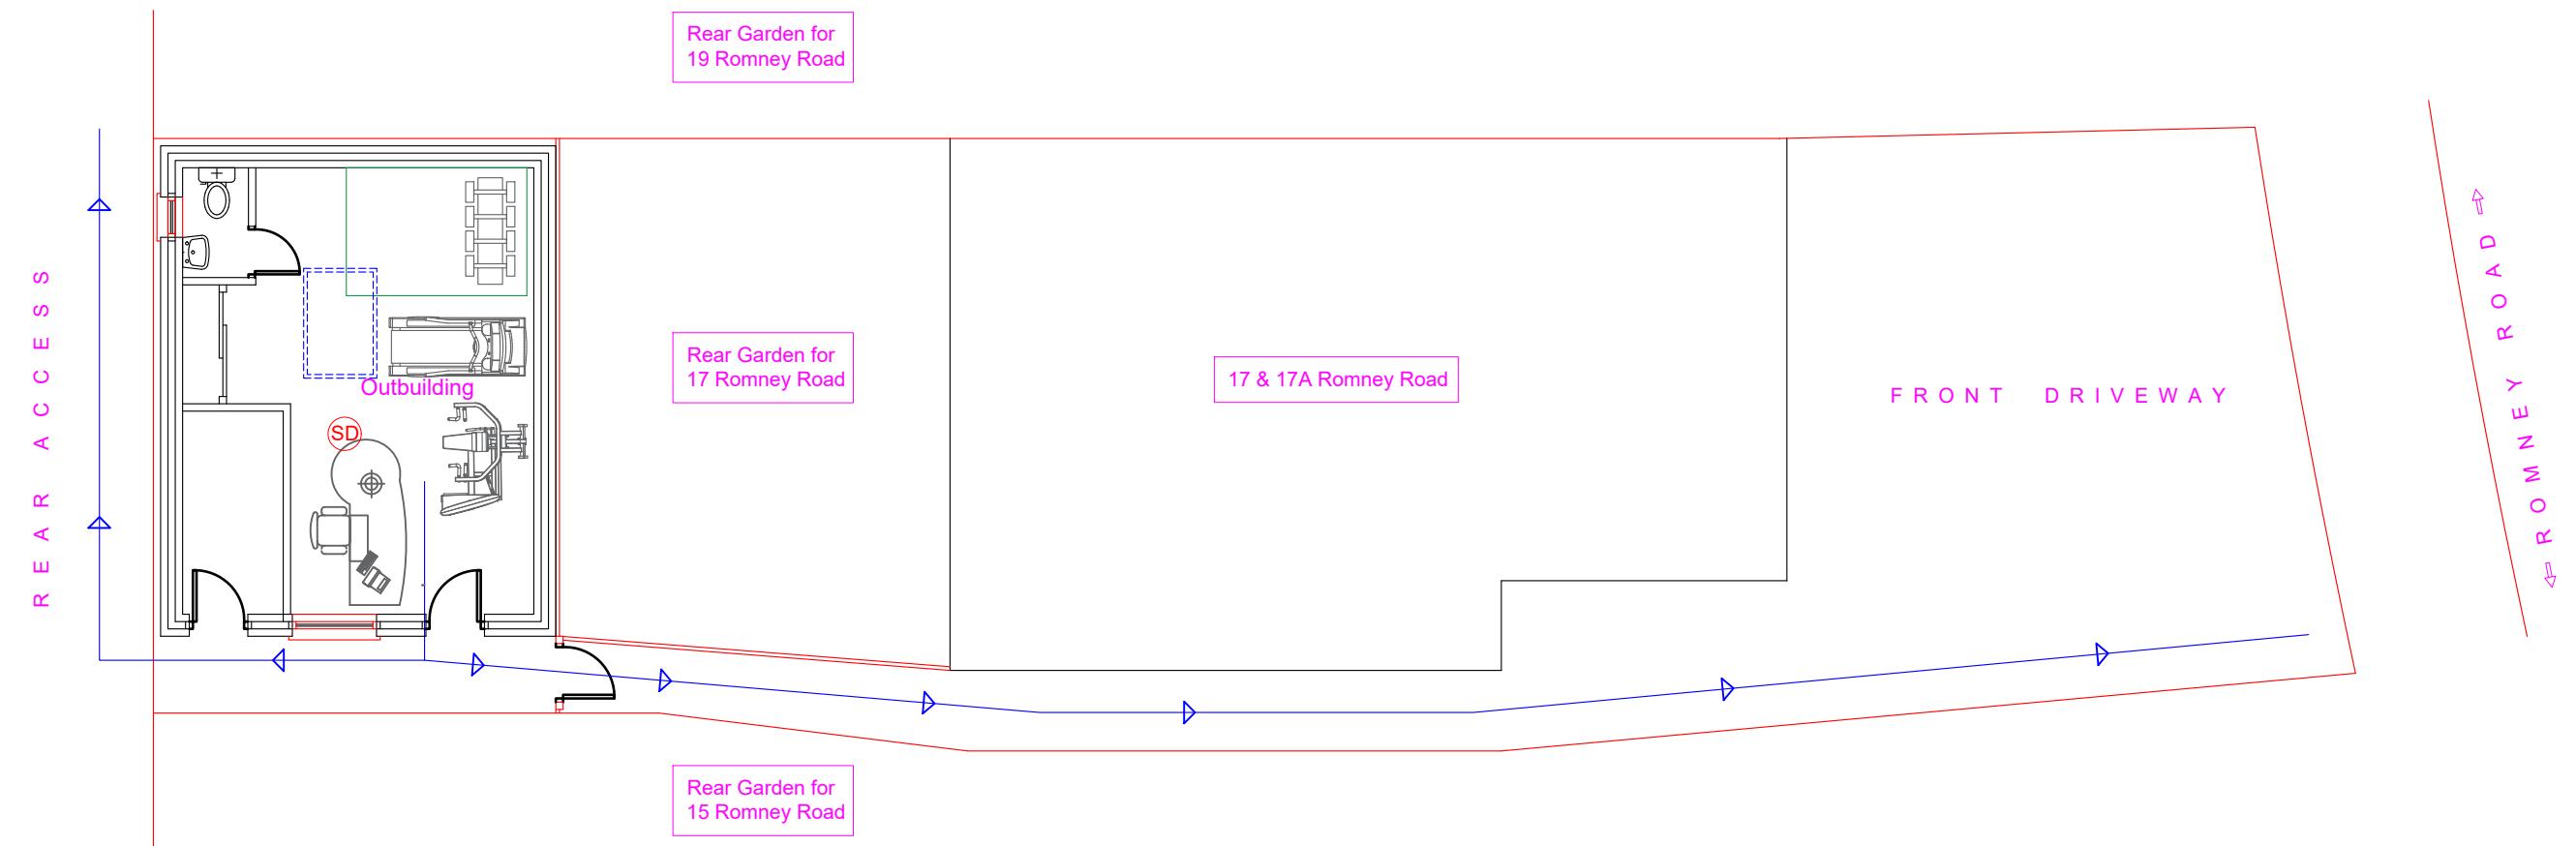

Proposed Fire Escape Layout

Proposed Development: OUTBUILDING	Site Address: 17A Romney Road Hayes UB4 8PU	Revisions: <table border="1"><thead><tr><th>Rev</th><th>Date</th><th>Description</th></tr></thead><tbody><tr><td>A</td><td>02/07/2025</td><td></td></tr><tr><td></td><td></td><td></td></tr><tr><td></td><td></td><td></td></tr><tr><td></td><td></td><td></td></tr><tr><td></td><td></td><td></td></tr></tbody></table>	Rev	Date	Description	A	02/07/2025														Drawing Description: Fire Safety Plans Drawing No.: ART/2025/OB17ARR/FE	Scale: 1:100 Paper Size: A3 Sheet No: 2 of 3 	ART CONSULTANTS (UK) LTD 113 LONG LANE STANWELL TW19 7AL M:07960071377 E: ARTCONSULTANTSUK@GMAIL.COM
Rev	Date	Description																					
A	02/07/2025																						