


Note: This Drawing is for planning purpose and should not be used for construction.
All dimensions should be confirmed on site and any deviation should be reported back to designer.

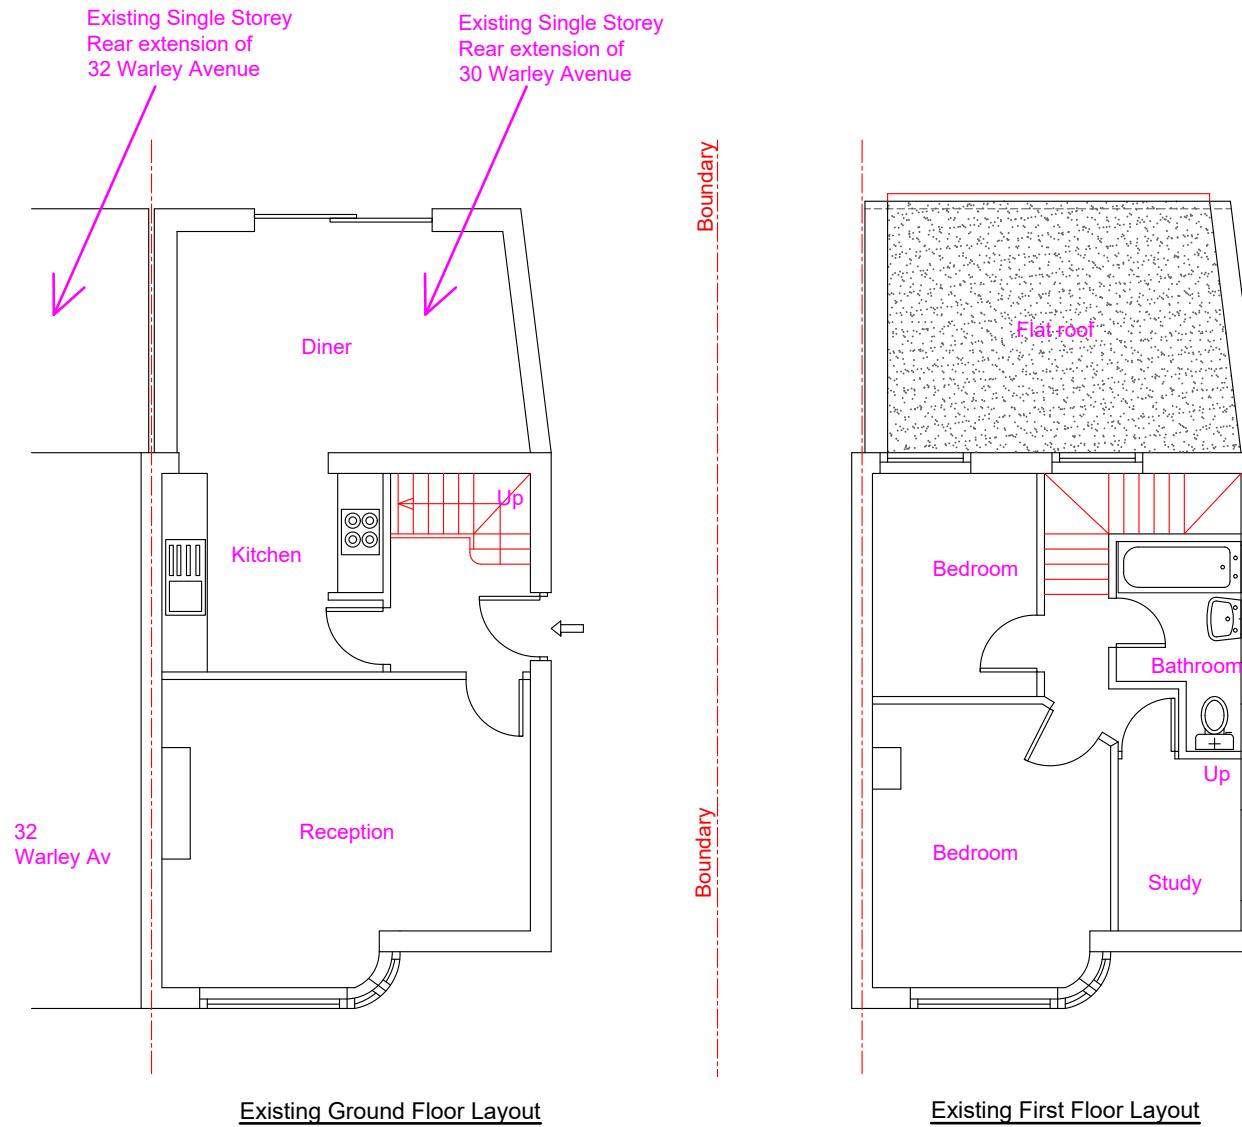

| Proposed Development: Single Storey Side Extension | Site Address: 30 Warley Avenue Hayes UB4 0QZ | Revisions: <table border="1"> <tr> <th>Rev</th> <th>Date</th> <th>Description</th> </tr> <tr> <td>A</td> <td>05/09/2024</td> <td></td> </tr> <tr> <td></td> <td></td> <td></td> </tr> <tr> <td></td> <td></td> <td></td> </tr> <tr> <td></td> <td></td> <td></td> </tr> </table> | Rev | Date | Description | A | 05/09/2024 | | | | | | | | | | | Drawing Description: Existing Floor Layouts Drawing No: ART/2024/SE30WA/EL | Scale: 1:100 Paper Size: A3 Sheet No: 1 of 6 | ART CONSULTANTS (UK) LTD 113 LONG LANE STANWELL TW19 7AL M: 07960071377 E: ARTCONSULTANTSUK@GMAIL.COM |
|--|--|--|-----|------|-------------|---|------------|--|--|--|--|--|--|--|--|--|--|---|--|--|
| Rev | Date | Description | | | | | | | | | | | | | | | | | | |
| A | 05/09/2024 | | | | | | | | | | | | | | | | | | | |
| | | | | | | | | | | | | | | | | | | | | |
| | | | | | | | | | | | | | | | | | | | | |
| | | | | | | | | | | | | | | | | | | | | |