


Note: This Drawing is for planning purpose and should not be used for construction.
All dimensions should be confirmed on site and any deviation should be reported back to designer.

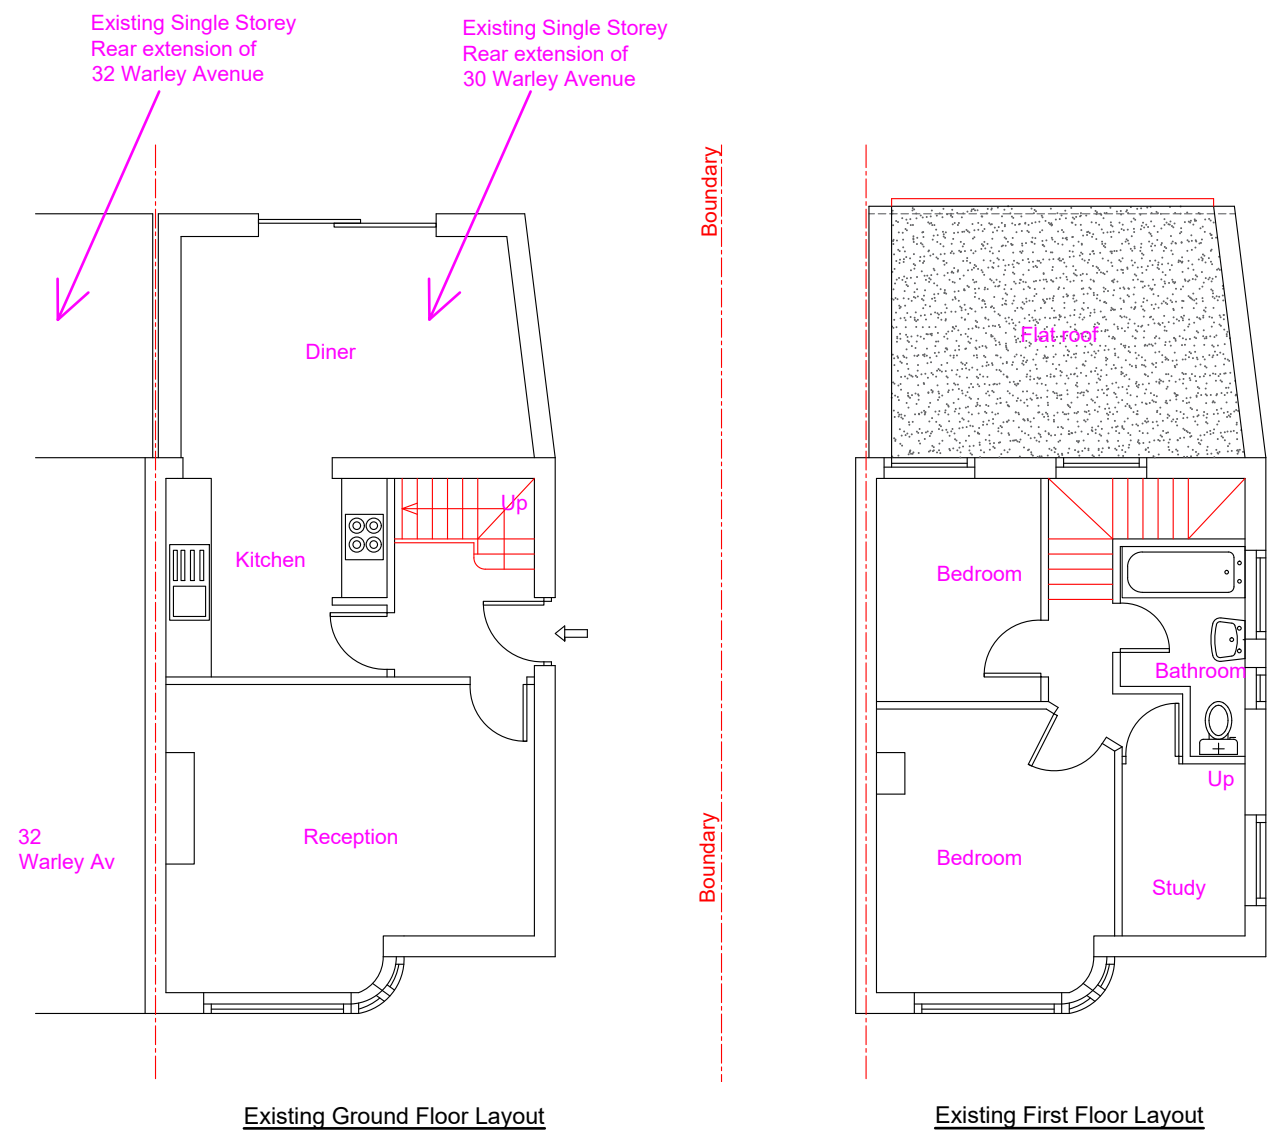

<u>Proposed Development:</u> Single Storey Side Extension	<u>Site Address:</u> 30 Warley Avenue Hayes UB4 0QZ	Revisions: <table><tr><th>Rev</th><th>Date</th><th>Description</th></tr><tr><td>A</td><td>05/12/2024</td><td></td></tr><tr><td></td><td></td><td></td></tr><tr><td></td><td></td><td></td></tr><tr><td></td><td></td><td></td></tr><tr><td></td><td></td><td></td></tr></table>	Rev	Date	Description	A	05/12/2024														<u>Drawing Description:</u> Existing Floor Layouts <u>Drawing No:</u> ART/12.2024/SE30WA/EL	Scale: 1:100 Paper Size: A3 Sheet No: 1 of 6 012345M	ART CONSULTANTS (UK) LTD 113 LONG LANE STANWELL TW19 7AL M:07960071377 E: ARTCONSULTANTSUK@GMAIL.COM
Rev	Date	Description																					
A	05/12/2024																						