
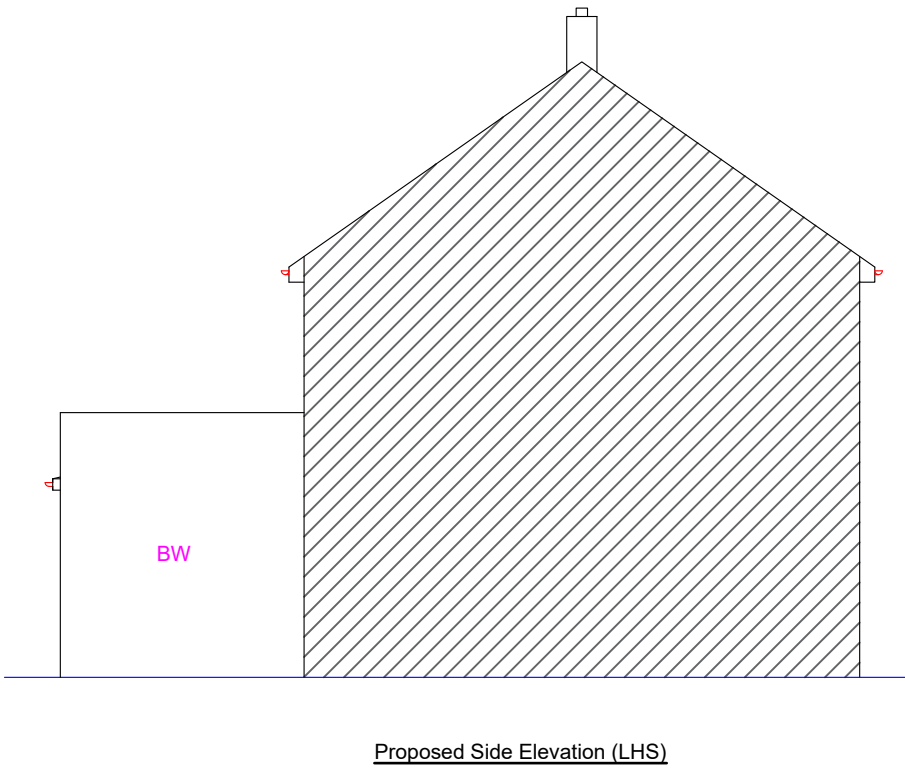
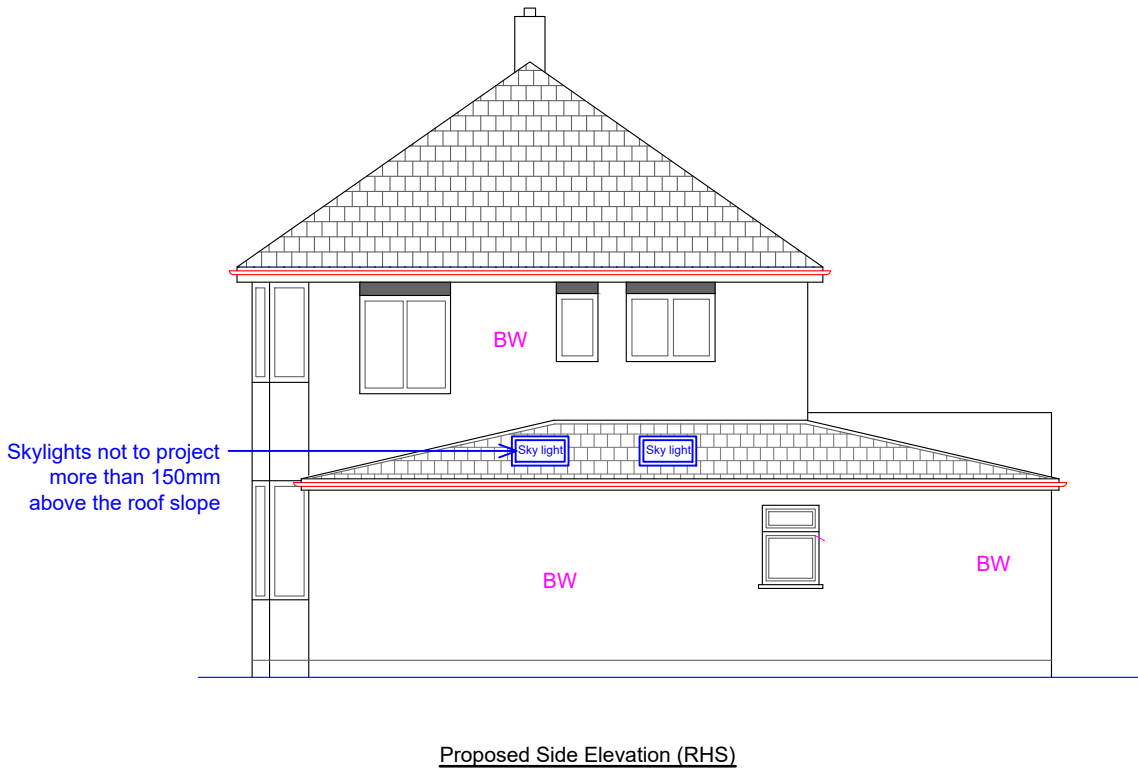


Note: The Drawings is for planning purpose and should not be used for construction.
All dimensions should be confirmed on site and any deviation should be reported back to designer.

BW: Brickwork
PD: Pebble Dash

Notes:
All external finishes of Side extension to match main dwelling house.

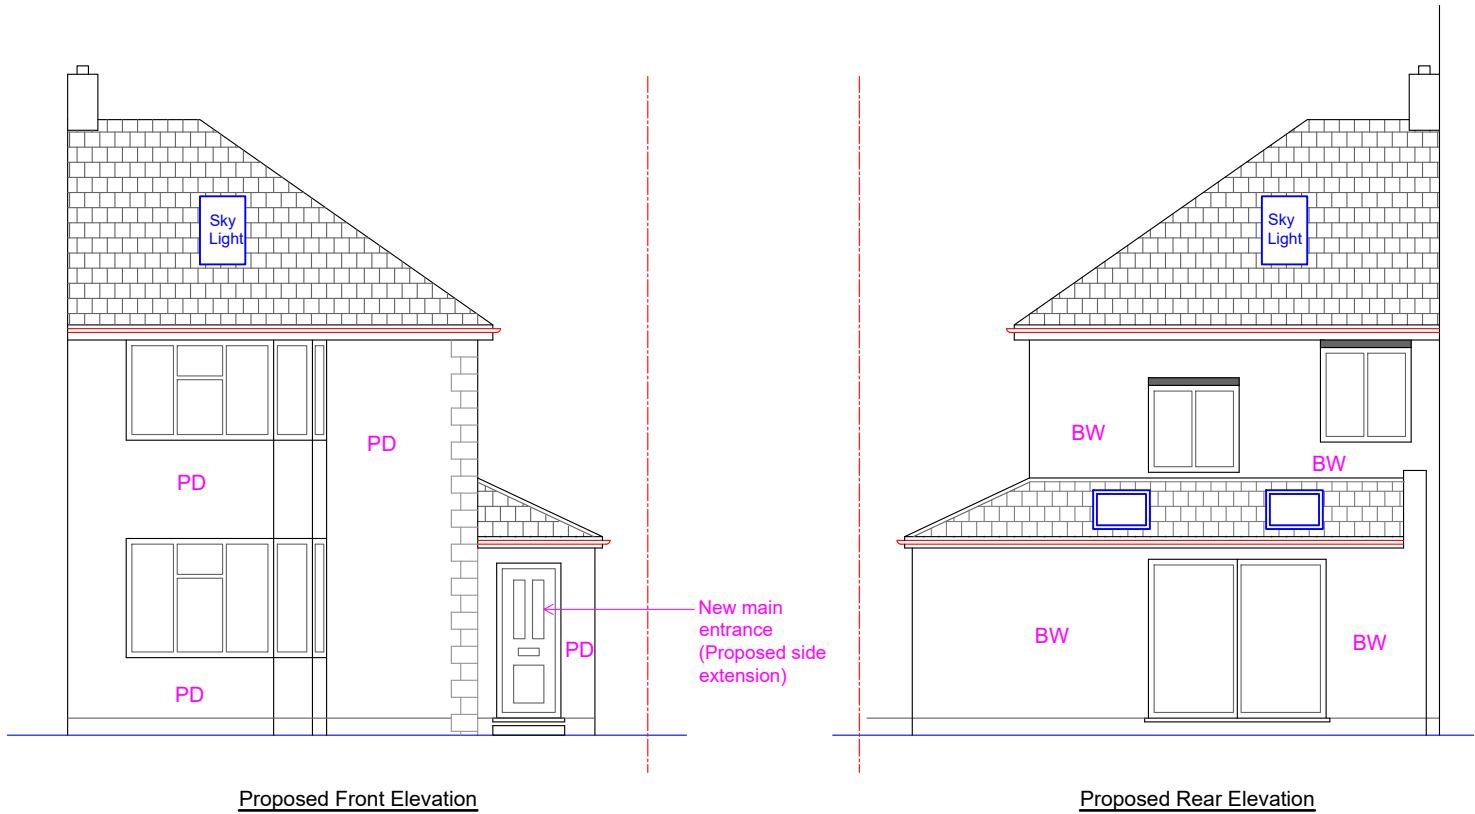

Proposed Development:
Single Storey Side Extension

Site Address:
30 Warley Avenue
Hayes
UB4 0QZ


Revisions:

Rev	Date	Description
A	05/12/2024	
B	08/01/2024	Match the depth of SE with RE

Drawing Description:
Proposed Elevations

Drawing No:
ART/12.2024/SE30WA/PE Rev B

Scale: 1:100
Paper Size: A3
Sheet No: 4 of 6

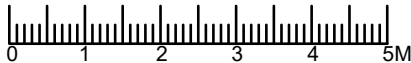

ART CONSULTANTS (UK) LTD
113 LONG LANE
STANWELL
TW19 7AL
M:07960071377
E: ARTCONSULTANTSUK@GMAIL.COM