





PROPOSED STREET SCENE ELEVATION

Scale: 1:50

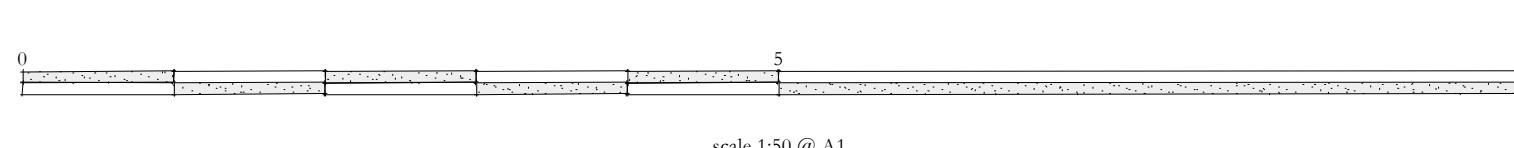

A 24/11/2022 Roof pitch slightly increased to accommodate loft extension
 Rev Date Notes

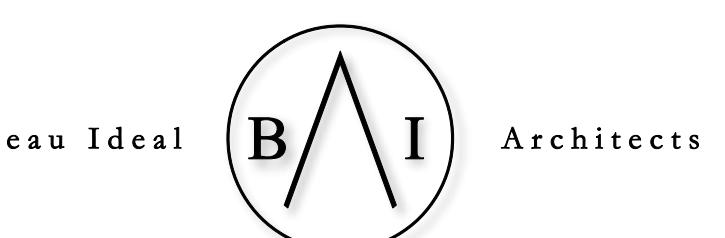

vm@beauidealarchitects.co.uk +44 (0)790 869 0818 www.beauidealarchitects.co.uk

client: NISHIL & SHREYA TANNA

project address:

84 COPSE WOOD WAY
NORTHWOOD
HA6 2UB

scale: as stated drawn: VM status: PLANNING date: 28/03/2022
drawing name:

STREET SCENE ELEVATION

drawing no: CWNH SS01 rev: A