



PROPOSED SIDE ELEVATION

Scale: 1:50

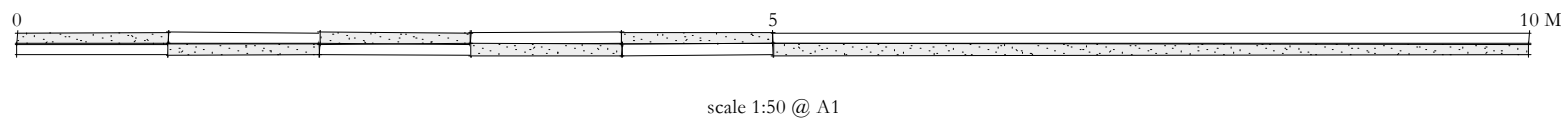

Rev	Date	Notes
-----	------	-------

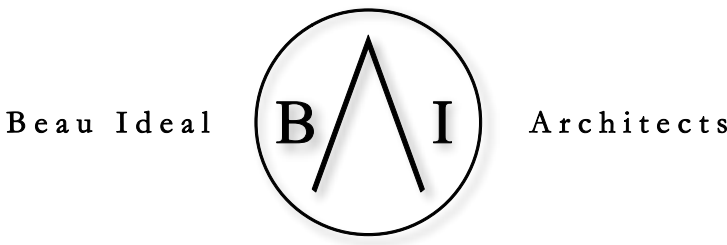

vm@beauidealarchitects.co.uk	+44 (0)790 869 0818	www.beauidealarchitects.co.uk
------------------------------	---------------------	-------------------------------

client:  
**NISHIL & SHREYA TANNA**

project address:  
**84 COPSE WOOD WAY  
NORTHWOOD  
HA6 2UB**

scale:	drawn:	status:	date:
as stated	VM	PLANNING	12/10/2022

drawing name:  
**SIDE ELEVATION SECTION**

drawing no:	rev:
<b>CWNH SS03</b>	