




EXISTING WEST FACING ELEVATION



EXISTING SOUTH FACING ELEVATION



EXISTING EAST FACING ELEVATION

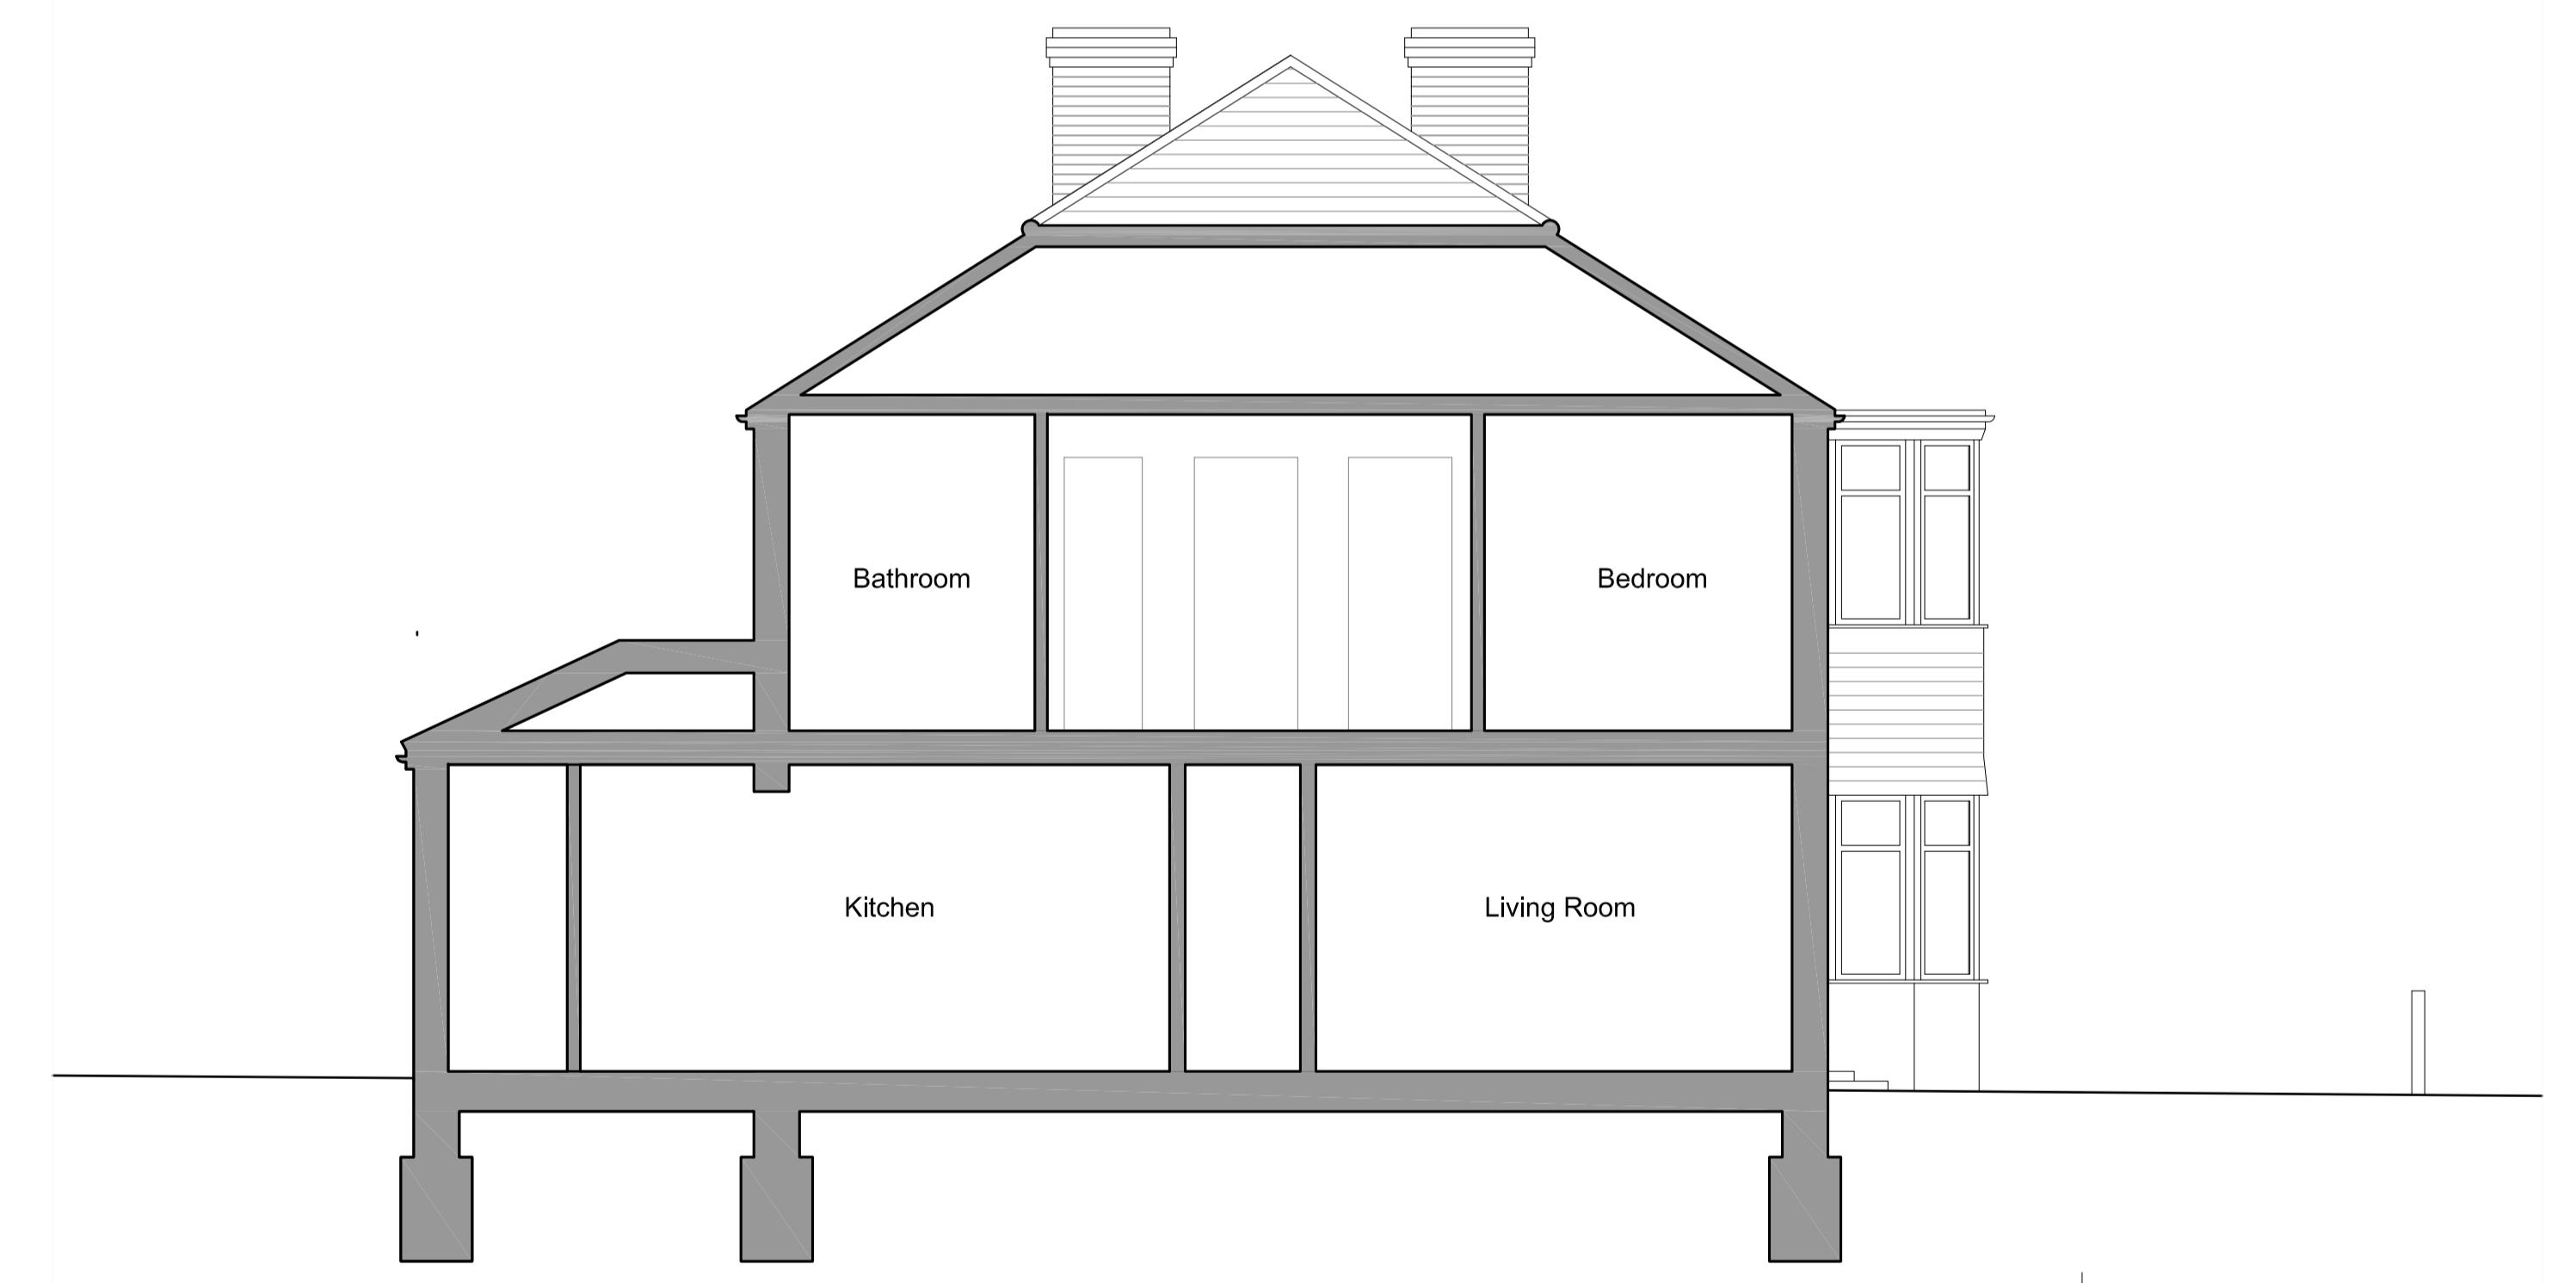

EXISTING SECTION B-B

PLANNING

NOT FOR CONSTRUCTION

METASHAPE | ARCHITECTS

Revision	Date	Reason	Initial	Notes
-	-	-	-	-

0 1 2 3 4 5 meters



This drawing is for information only and is subject to Planning Approval, Statutory undertaker searches, Building Control Approval and Detailed Design Development.

Do not scale drawing. Figure dimensions to be worked to in all cases.

PROJECT
13 SOUTHCOTE RISE, RUISLIP
HA4 7LN

SCALE
1:50 @ A1

DRAWN
IL

TITLE
EXISTING ELEVATIONS & SECTIONS

DATE
13.06.25

DRAWING N.
2025-001/103

REVIEWED

REVISION