


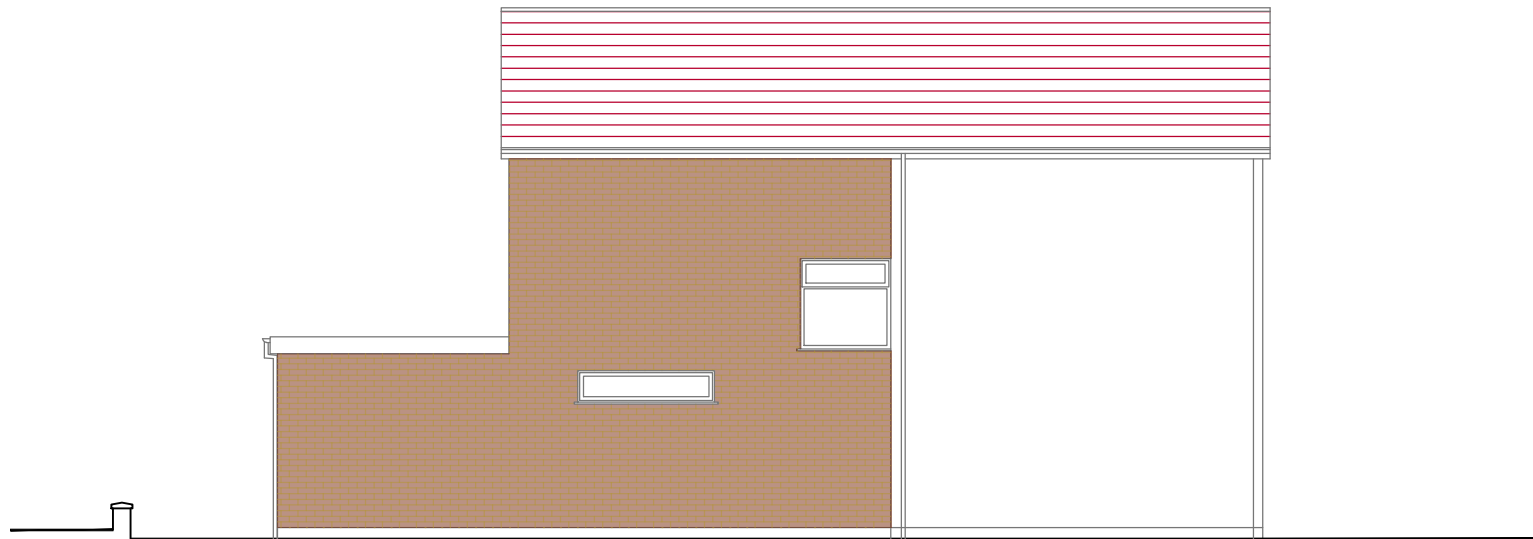

SIDE ELEVATION 2
-as existing



Note: All dimensions are in mm
 unless stated otherwise

Prepared by:
 A+L Architecture
 Studio, Hitchin

Address:
 23, Foxfields Close,
 HA6 3NU

Drawing name:
 Side Elevation 2: As
 Existing

Scale:
 1:100 @
 A4

Date drawn:
 May. 2022

Drawing number:
 23FC-FP113
 Rev 00