

NOTES
CONTRACTORS MUST VERIFY ALL DIMENSIONS ON SITE BEFORE
COMMENCING ANY WORK ON SHOP DRAWINGS
DO NOT SCALE FROM THIS DRAWING
RS ATPA COPYRIGHT

Notes:
1. Do not scale this drawing

2. All dimensions to be verified on site
and any discrepancy reported to the
client

3. This drawing to be read in conjunction
with all relevant drawings


owners to serve party wall adt notice
on owners of adjacent property and
obtain written agreement, prior to
commencement of any works

client/builder to obtain all
planning permission approvals
from the relevant authority,
commencement of building works
prior to the planning &
building control approvals
is to clientbuilders own risk

all rainwater gutturing, down pipes
locations to be confirmed by architect
& not to encroach neighbors property

client/builder to liaise with
local water board for any new works
on or within the public sewer or drain runs
and obtain approval from the local authority
prior to commencement of any works

REV	A	Planning Issue	10.06.22 RS
AMENDMENT		DATE	CHKD

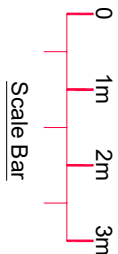



Proposed Single Storey Rear & Side Extensions

CLIENT
Anwar Chaudry

PROJECT
107 Ashford Avenue
Hayes (Middlesex)
UB4 0NB

DRAWING TITLE
Proposed Single Storey Rear & Side Extensions
Existing & Proposed Elevations
Sheet 3

SCALE	DRAWN BY	CHECKED	DATE
1:50 @ A1	RS	RS	10.06.22
1:100 @ A3			
DRAWING NUMBER		REVISION	
2022 - 56- 03		A	

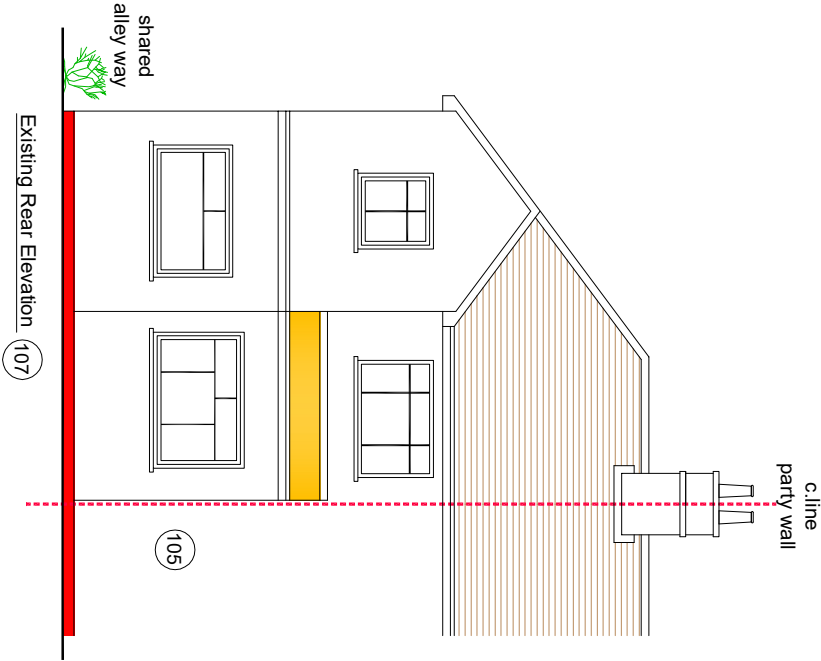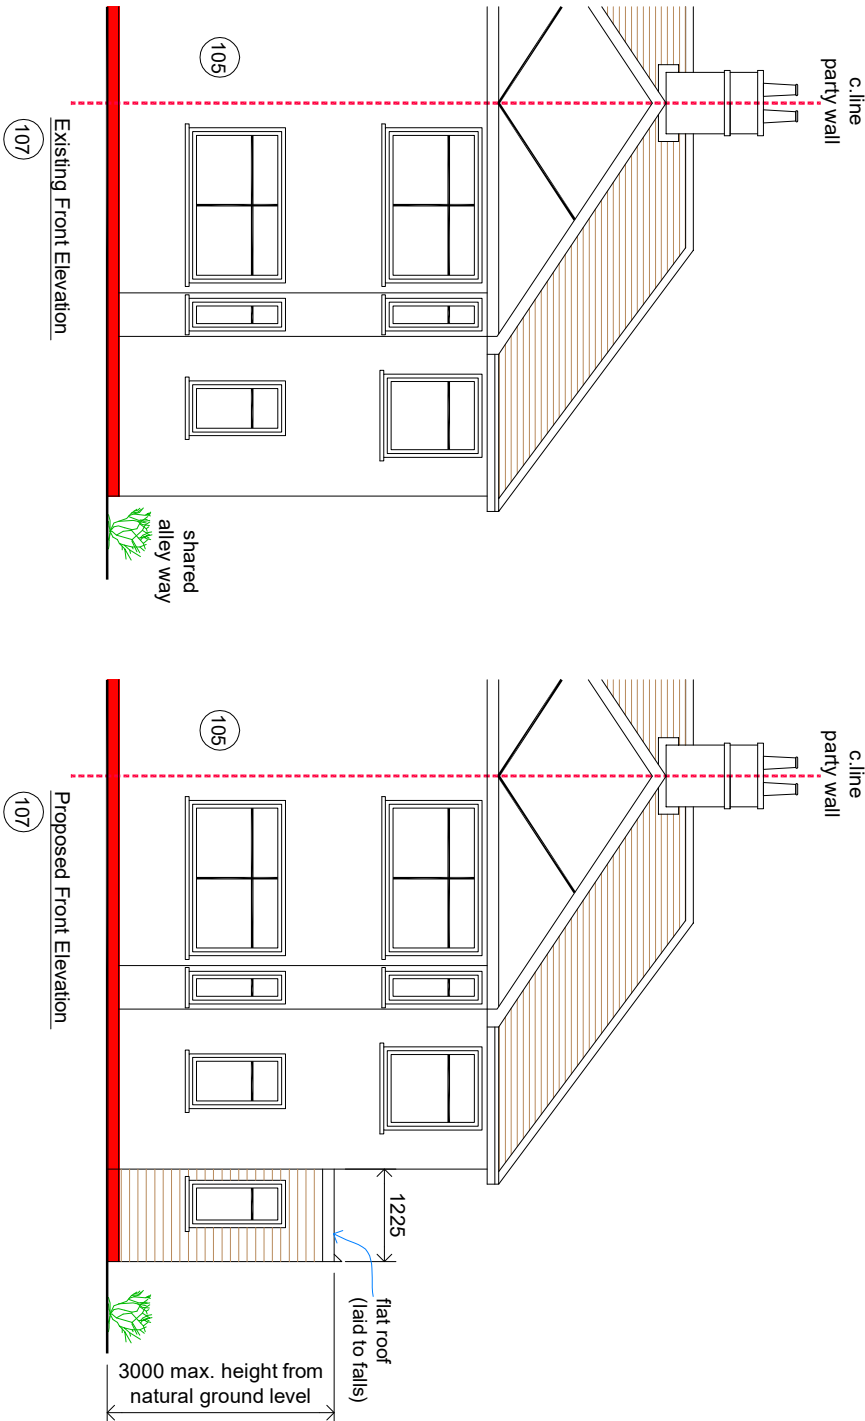

all new facing
brickwork/render, flat roof
to match existing dwelling

Rain Water Guttering Not
To Encroach Neighbours
Property

(land scapping to suit
natural ground profile)

DRAWING STATUS
Planning Issue