

NOTES

CONTRACTORS MUST VERIFY ALL DIMENSIONS ON SITE BEFORE COMMENCING ANY WORK ON SHOP DRAWINGS

DO NOT SCALE FROM THIS DRAWING

RS ATPA COPYRIGHT

- Notes:
1. Do not scale this drawing
 2. All dimensions to be verified on site and any discrepancy reported to the client
 3. This drawing to be read in conjunction with all relevant drawings


owners to serve party wall adt notice on owners of adjacent property and obtain written agreement, prior to commencement of any works

client/builder to obtain all planning permission approvals from the relevant authority, commencement of building works prior to the planning & building control approvals is to client/builders own risk

all rainwater guttering, down pipes locations to be confirmed by architect & not to encroach neighbors property

client/builder to liaise with local water board for any new works on or within the public sewer or drain runs and obtain approval from the local authority prior to commencement of any works



A	Planning Issue	10.06.22	RS
REV	AMENDMENT	DATE	CHNO

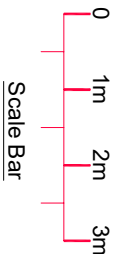

Proposed Single Storey Rear & Side Extensions

CLIENT	Anwar Chaudry
PROJECT	107 Ashford Avenue Hayes (Middlesex) UB4 0NB
DRAWING TITLE	Proposed Single Storey Rear & Side Extensions Existing & Proposed Elevations Sheet 4

SCALE	DRAWN BY	CHECKED	DATE
1:50 @ A1	RS	RS	10.06.22
1:100 @ A3			
DRAWING NUMBER	2022 - 56- 04	REVISION	A

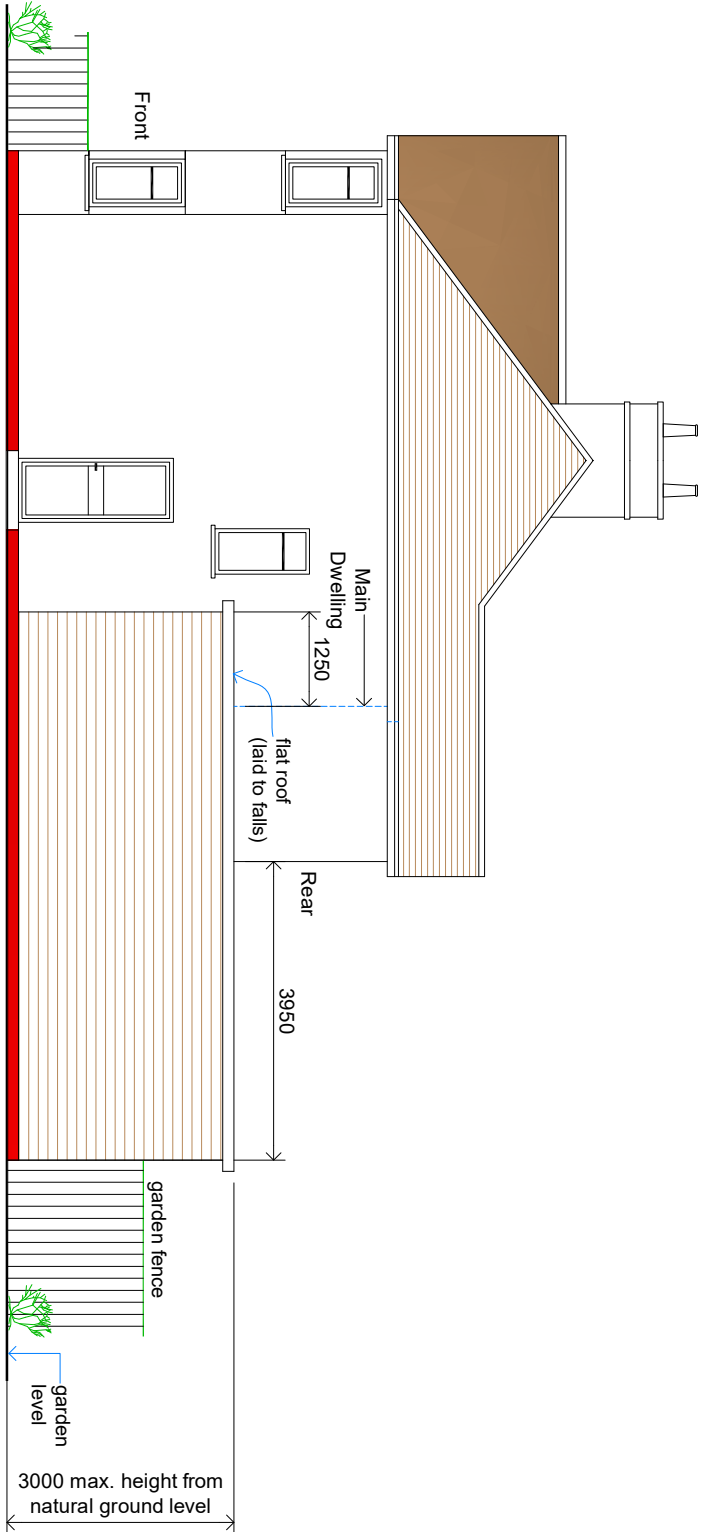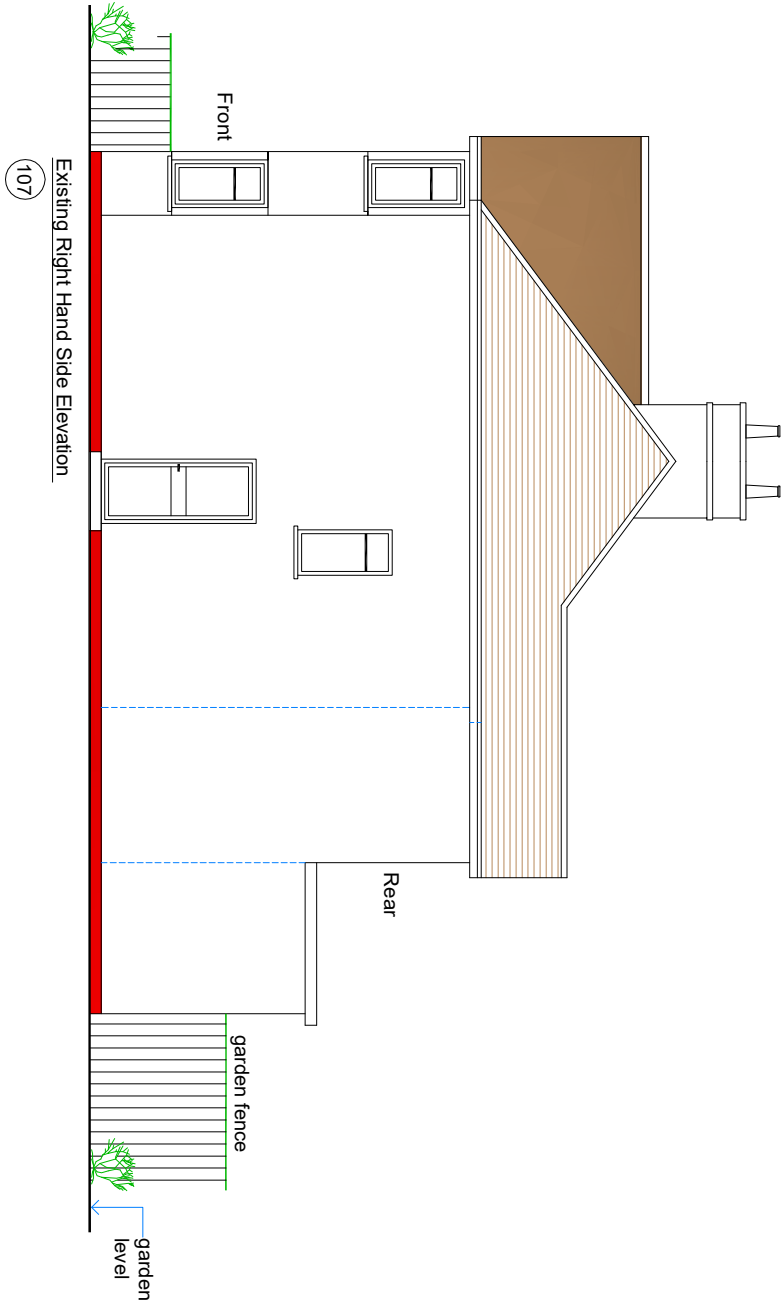

all new facing
brickwork/render, flat roof
to match existing dwelling
(land scapping to suit
natural ground profile)

Rain Water Guttering Not
To Encroach Neighbours
Property

DRAWING STATUS

Planning Issue