

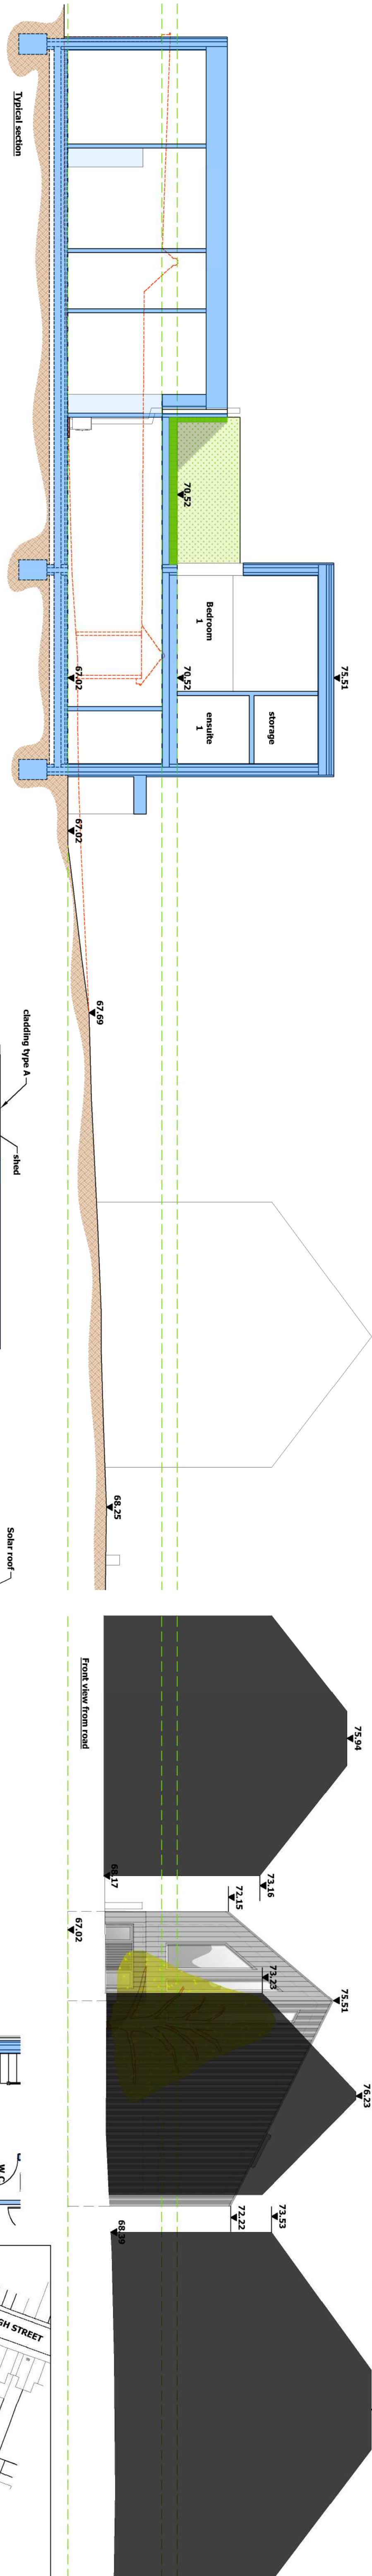
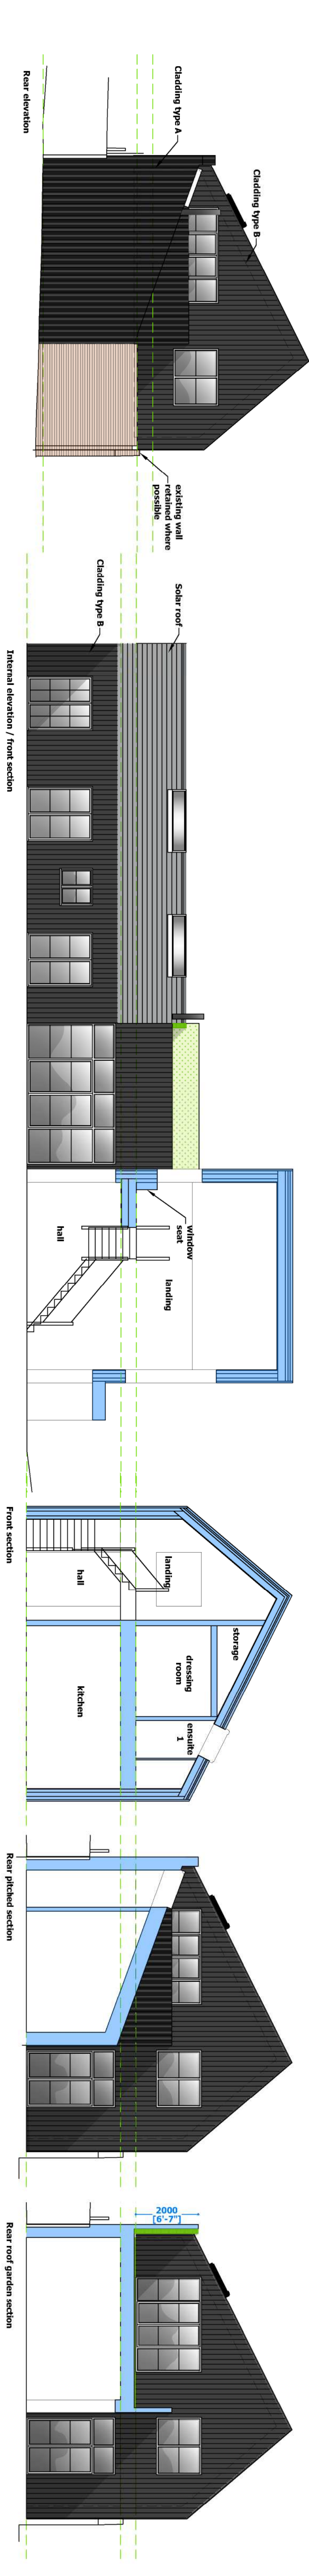
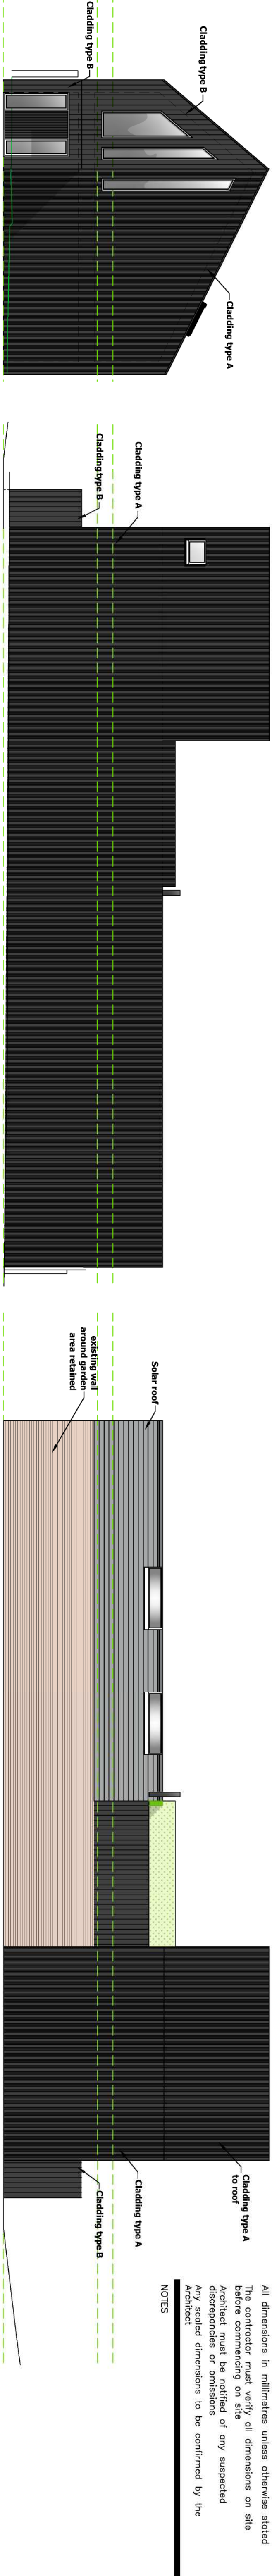
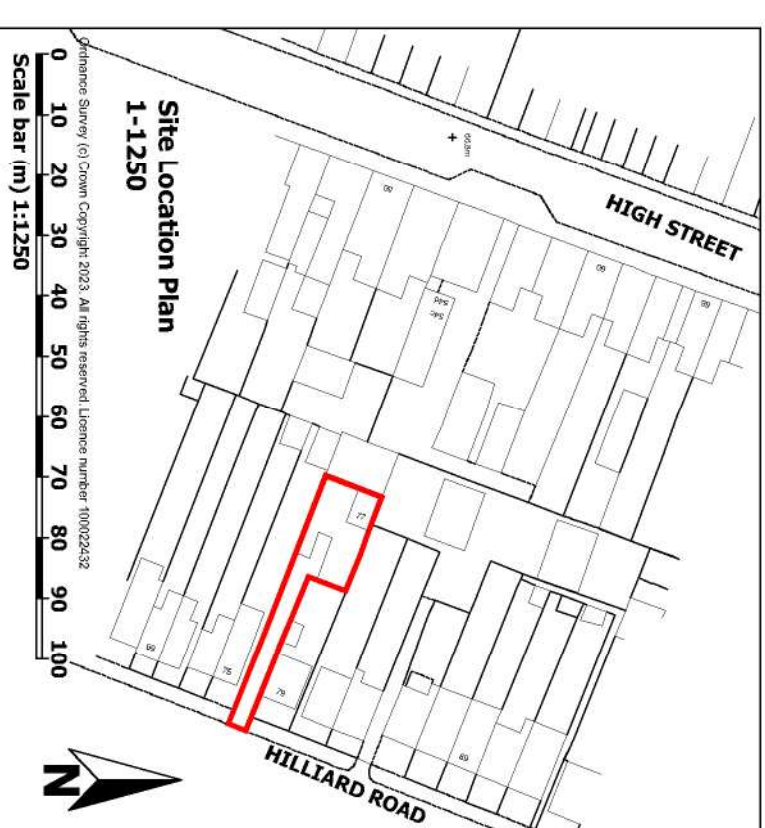
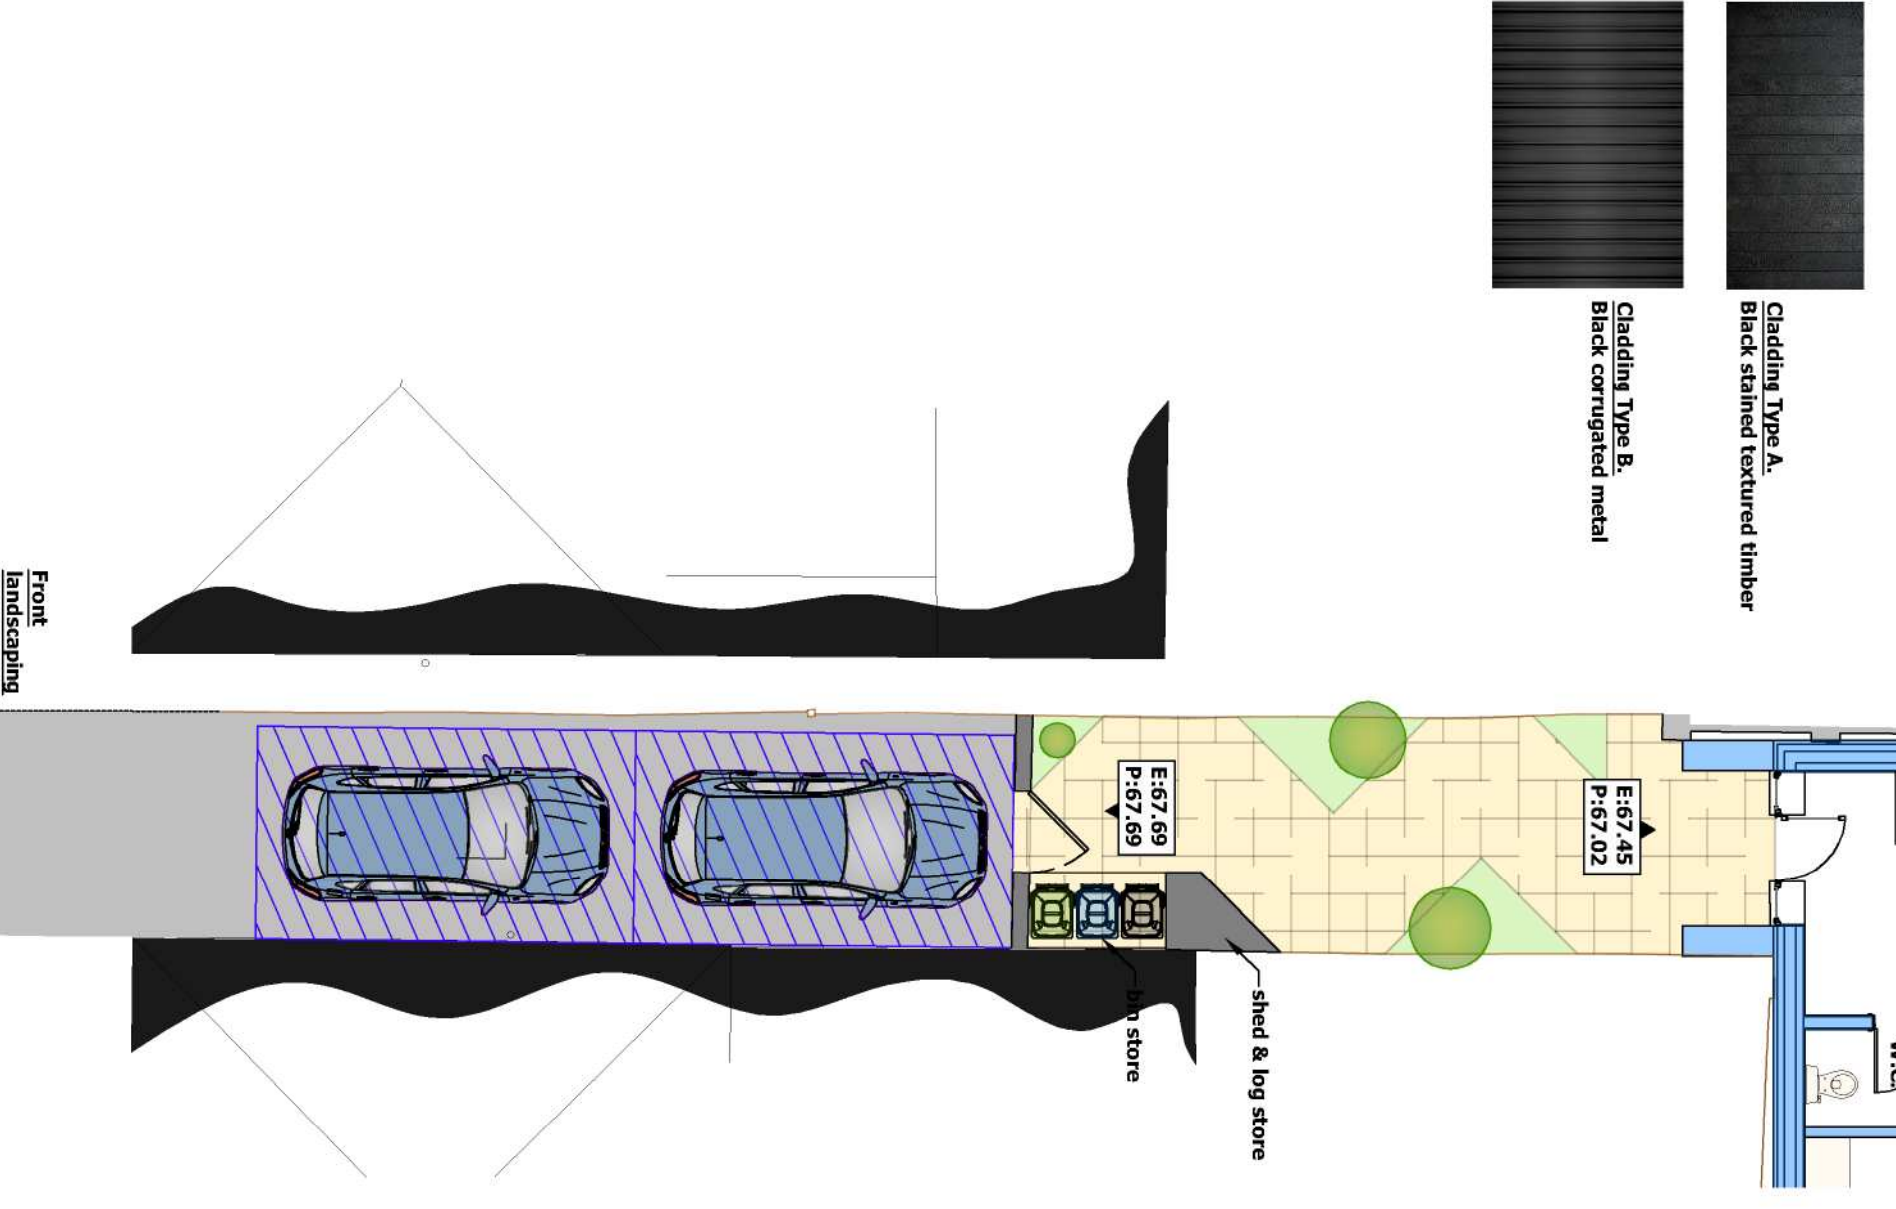
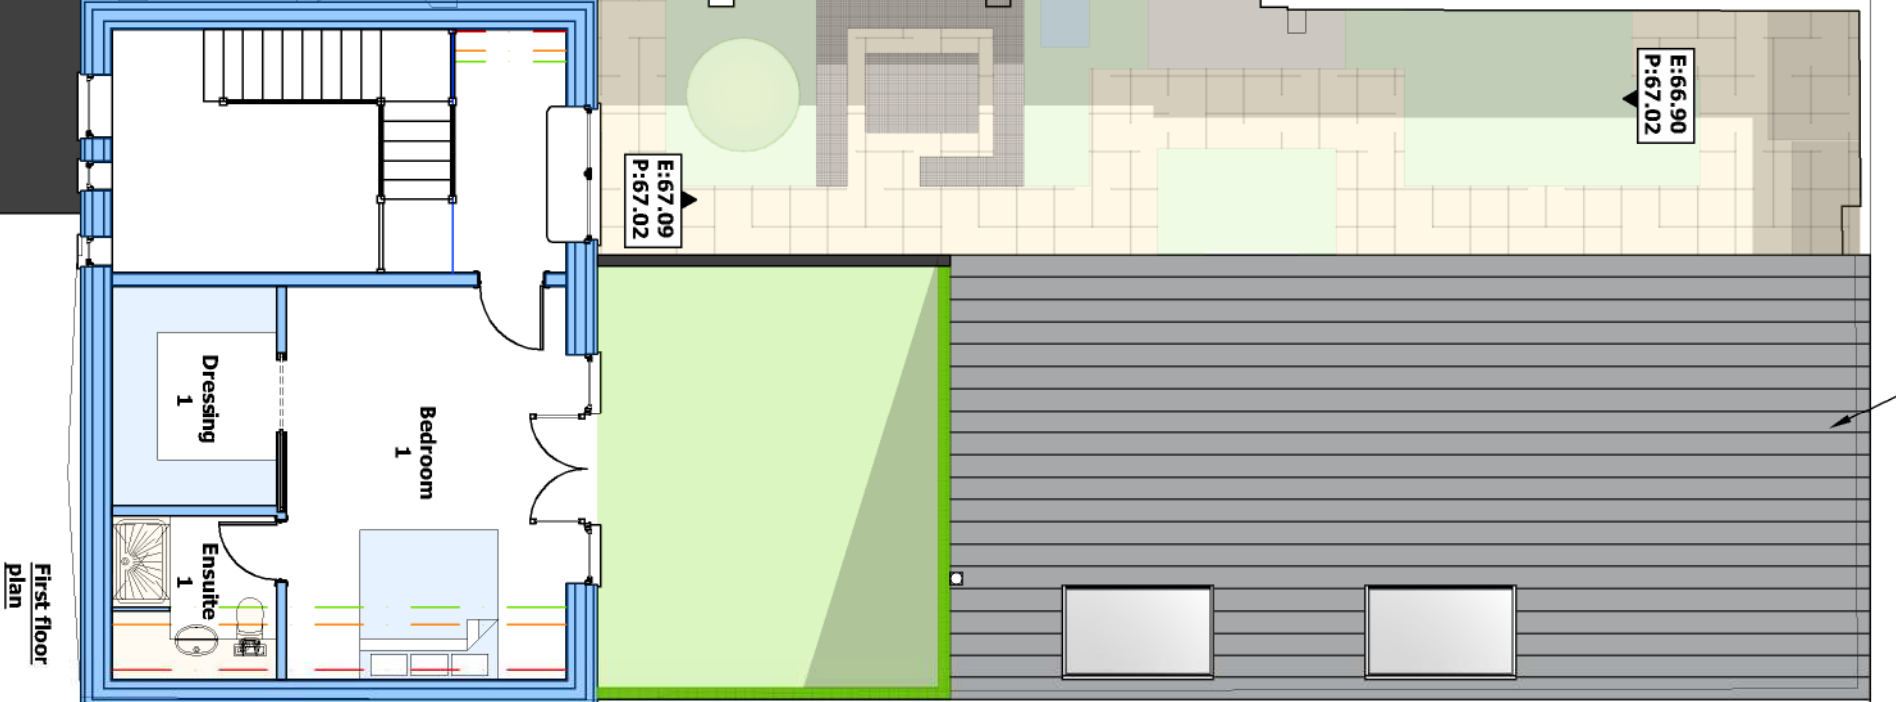



All dimensions in millimetres unless otherwise stated  
The contractor must verify all dimensions on site before commencing on site  
Architect must be notified of any suspected discrepancies or omissions  
Any scaled dimensions to be confirmed by the Architect

NOTES

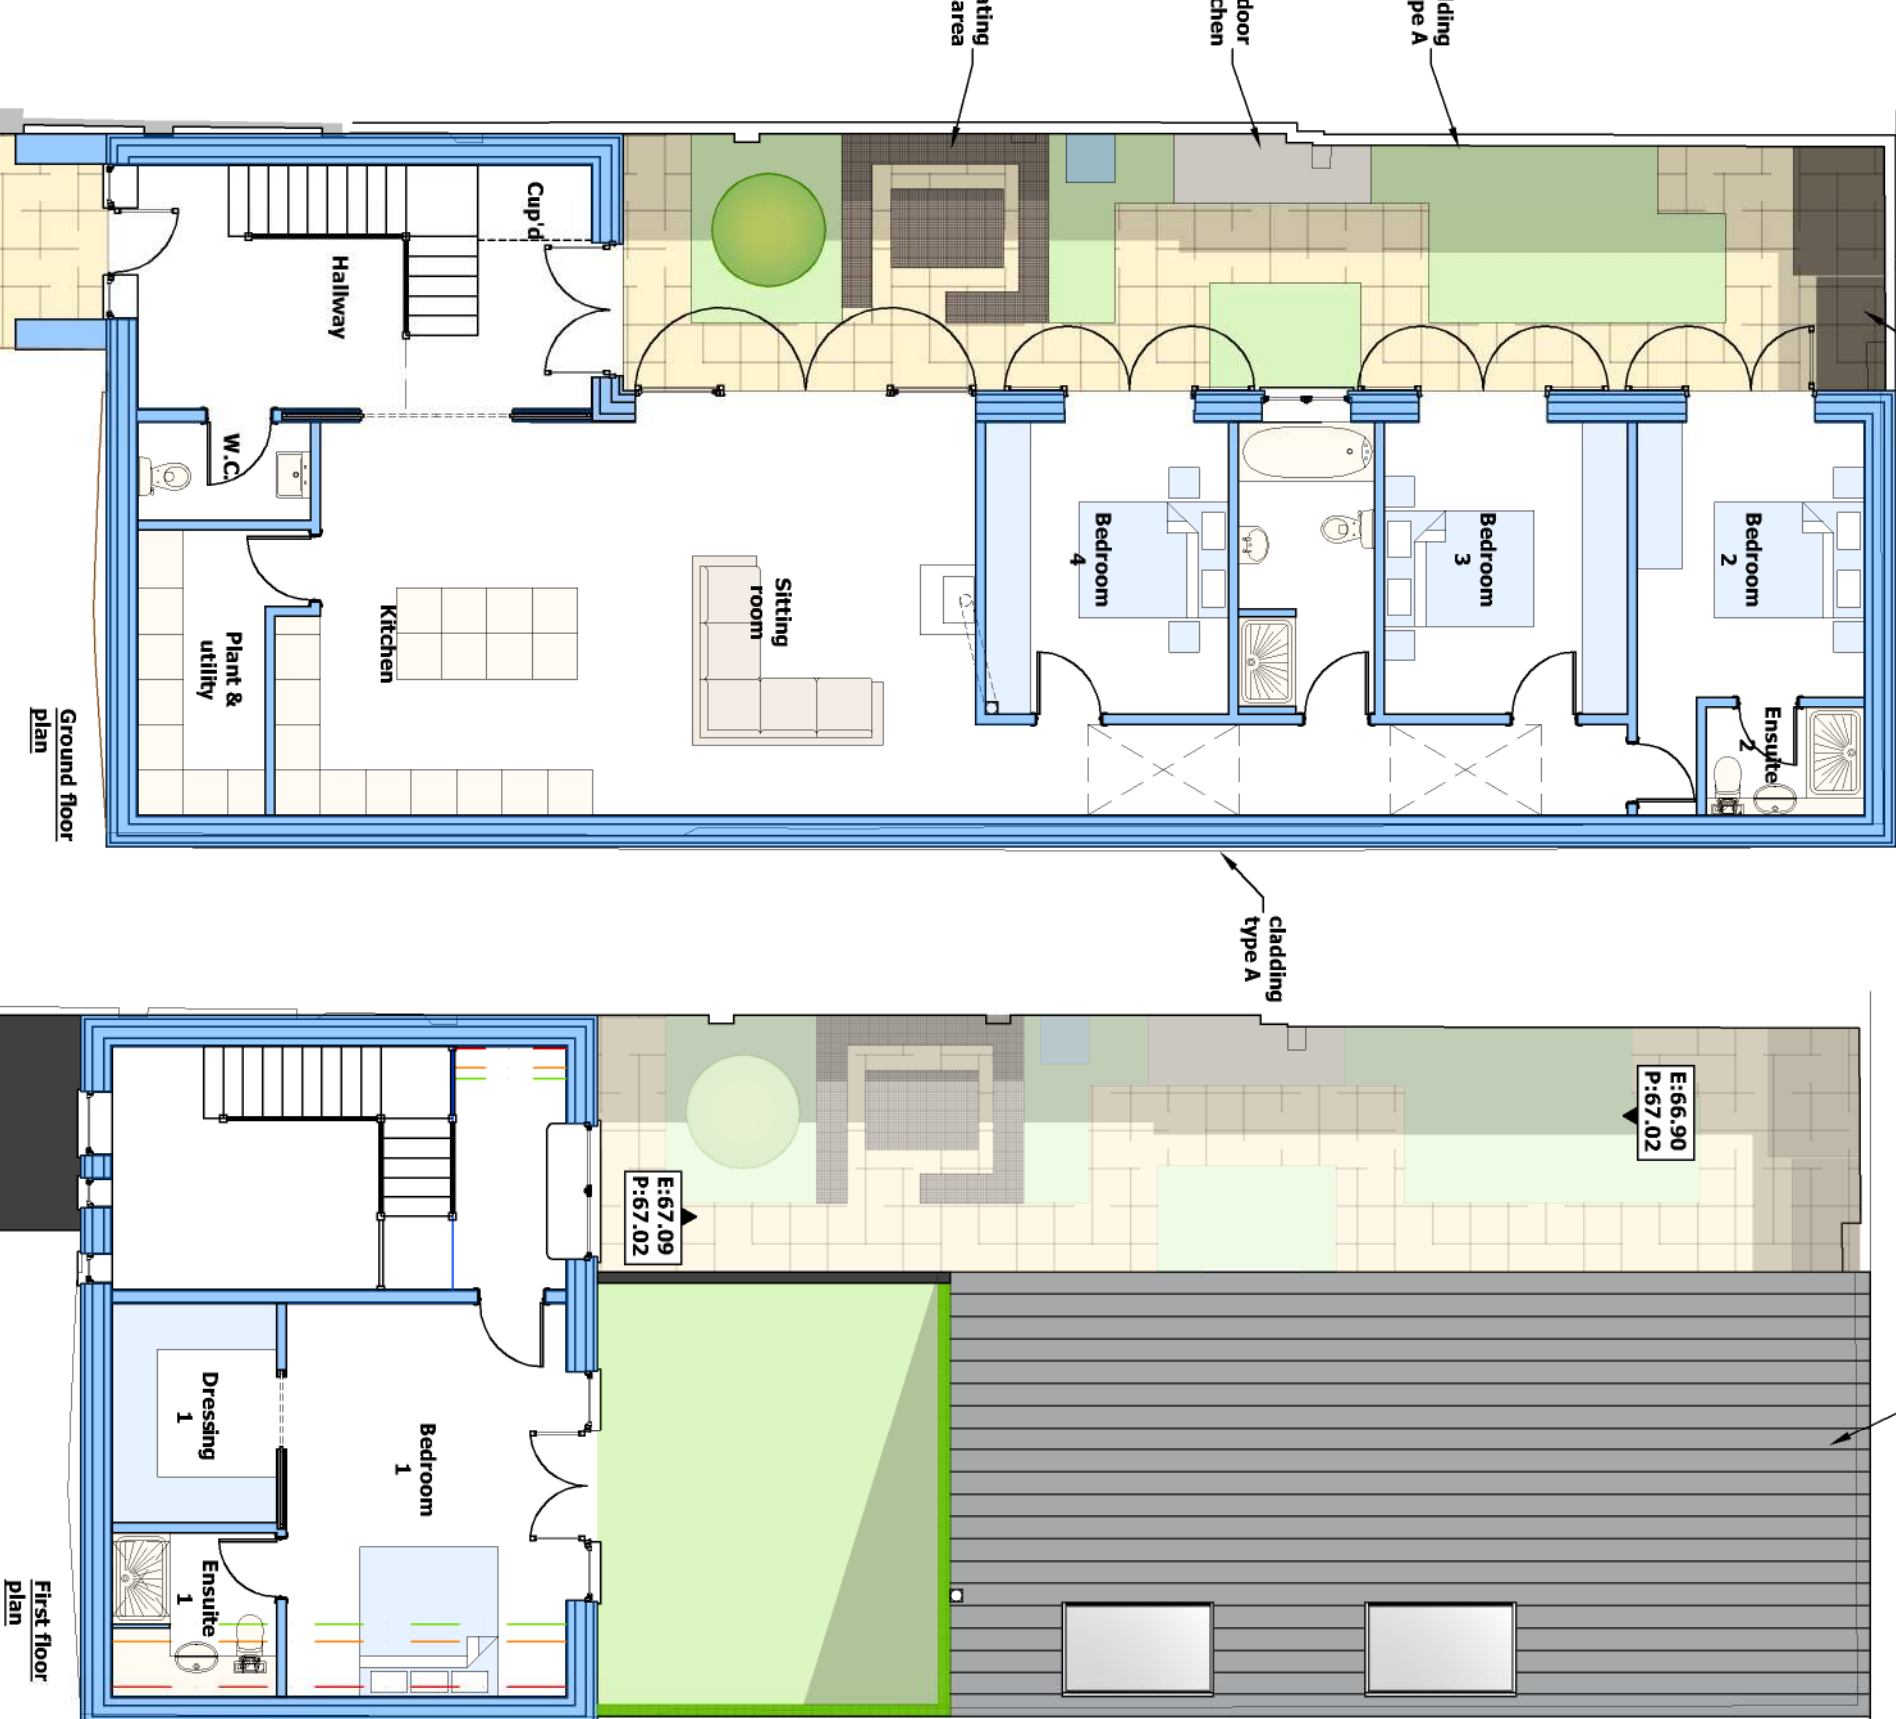

Proposed site layout Plan  
1:200

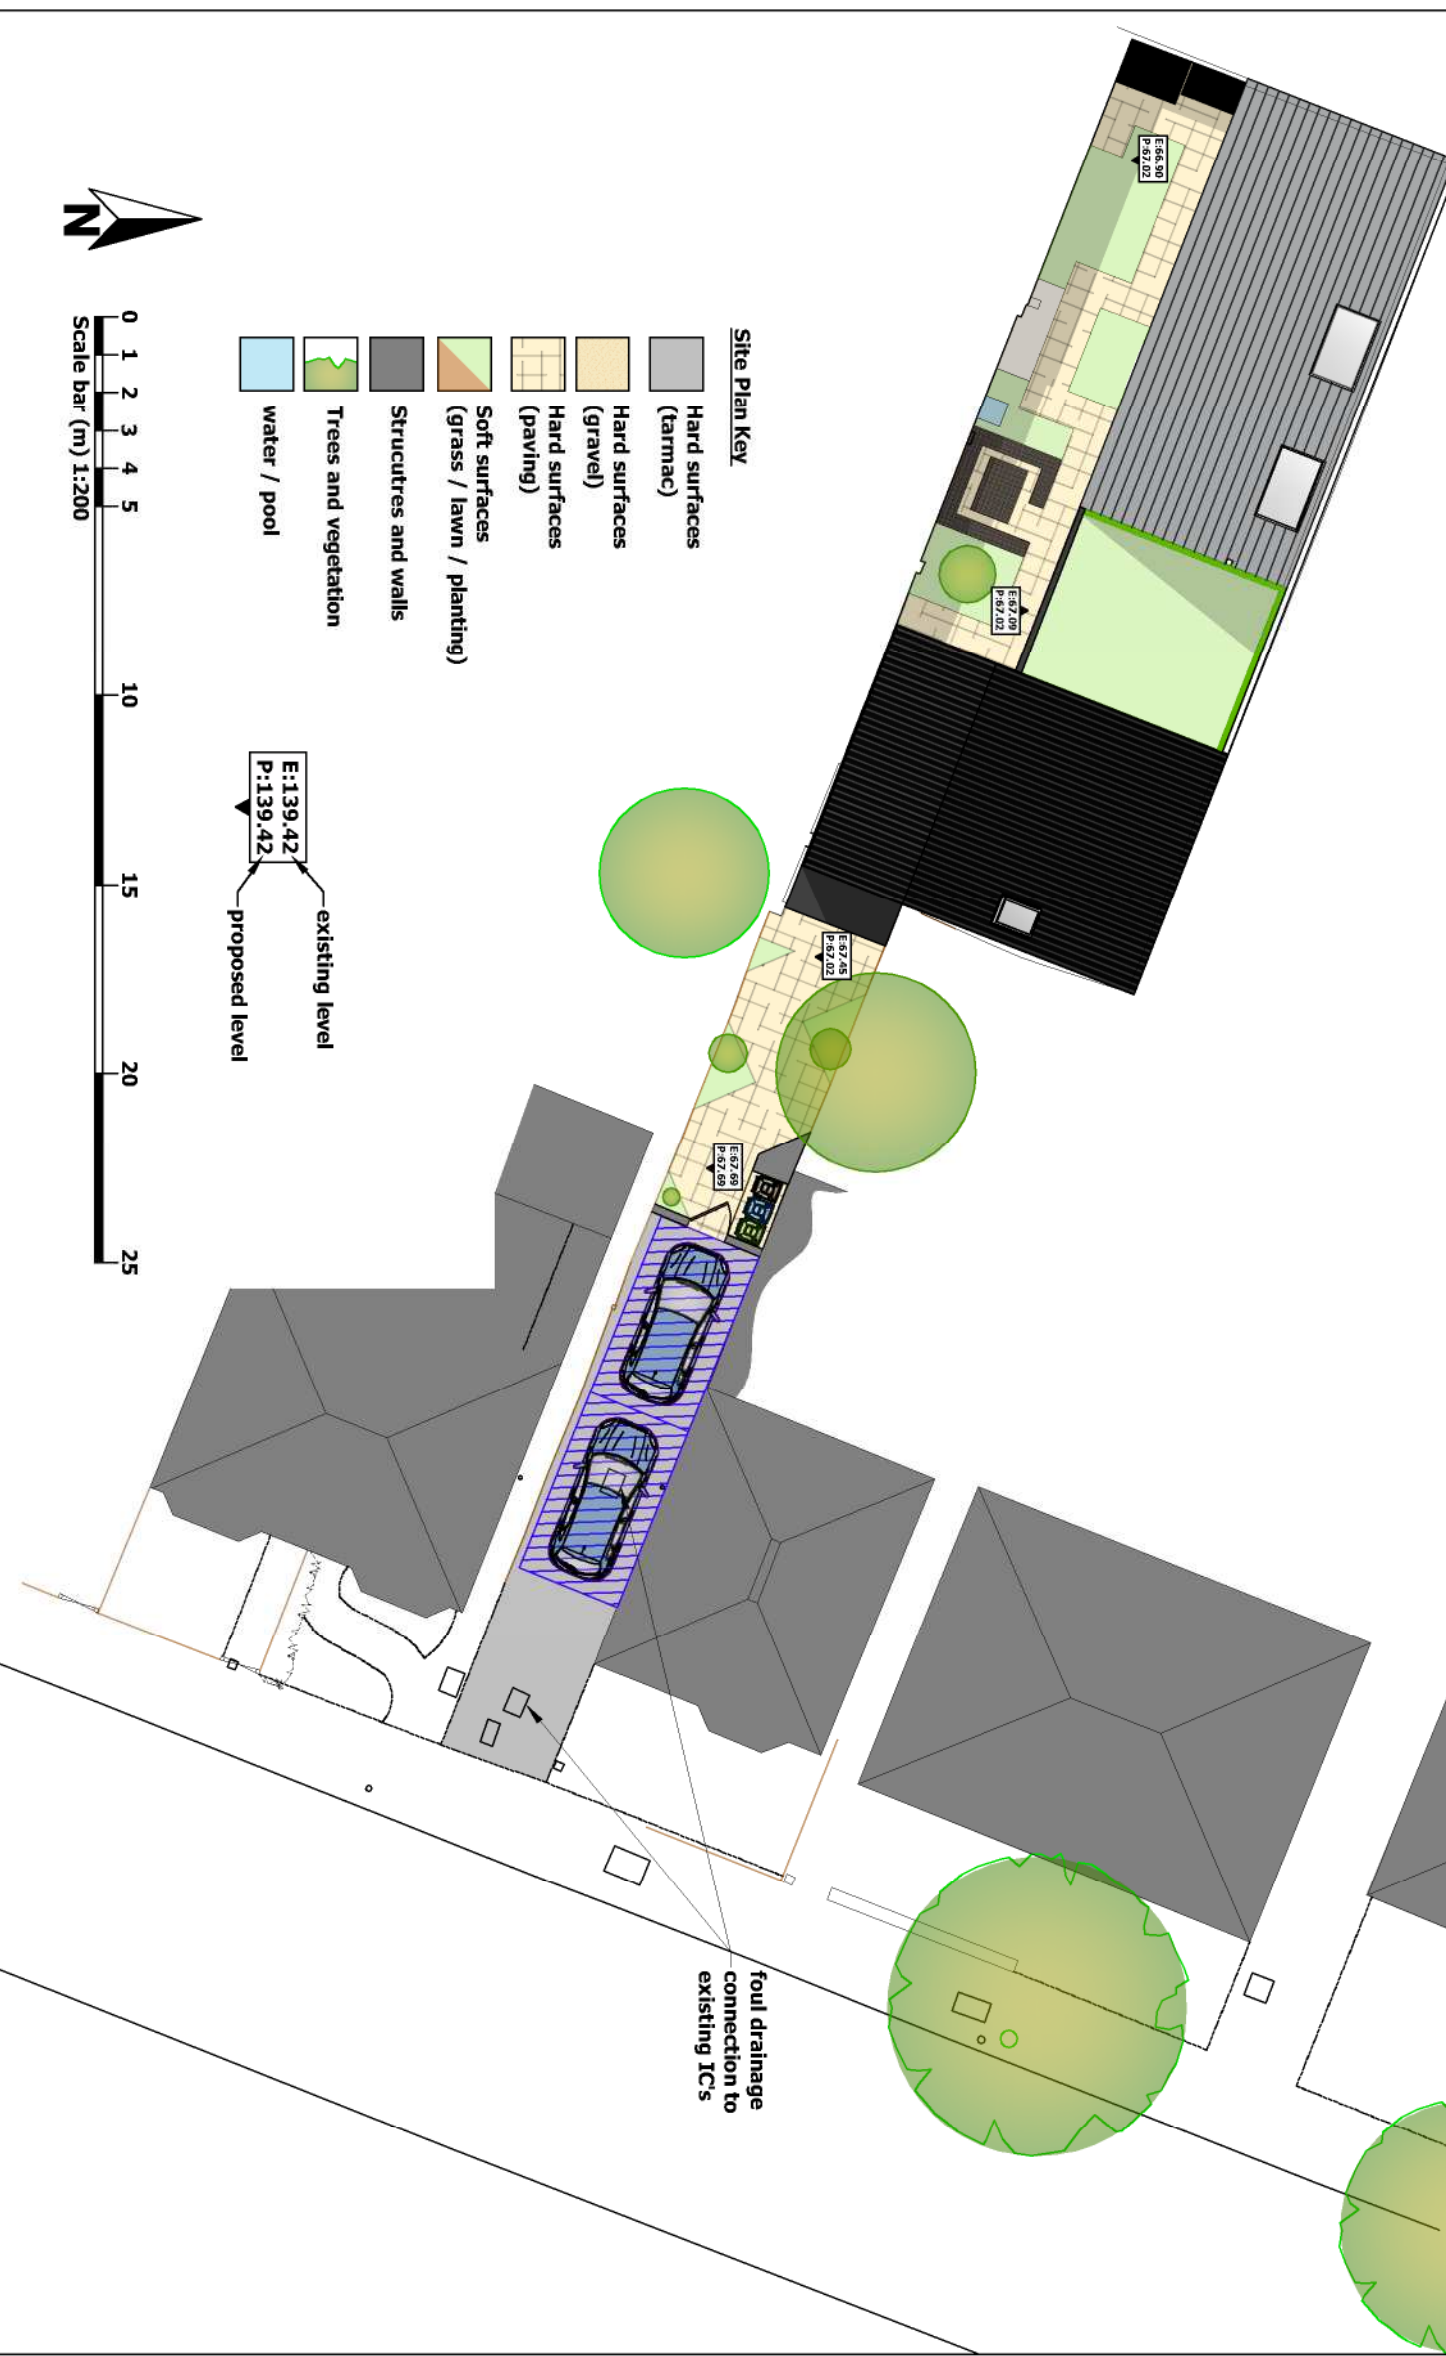

REVISIONS					<div></div>
<b>HAWKINS EADES ASSOCIATES</b>					
ARCHITECTURAL					
PLANNING & DESIGN CONSULTANTS					
100 High Street Great Missenden Bucks HP16 0BE Tel: (01494) 891555/891666 Fax: (01494) 891222 e-mail: info@hawkinsades.co.uk					
PROJECT	Zoe Wilson & Michael Howard				
CLIENT	Conversion of: Northwood Hills Middlesex, HA6 1SL				
TITLE	Proposed Plans and elevations				
DRWG No.	4630	PLA	1.01	-	
DATE	Dec 23	SCALE	1/100	© A1	
DRAWN BY	gjh	CHECKED			
Do not scale from this drawing, use dimensions only. All dimensions in millimetres unless otherwise stated.					
© 2023 HAWKINS EADES ASSOCIATES					