



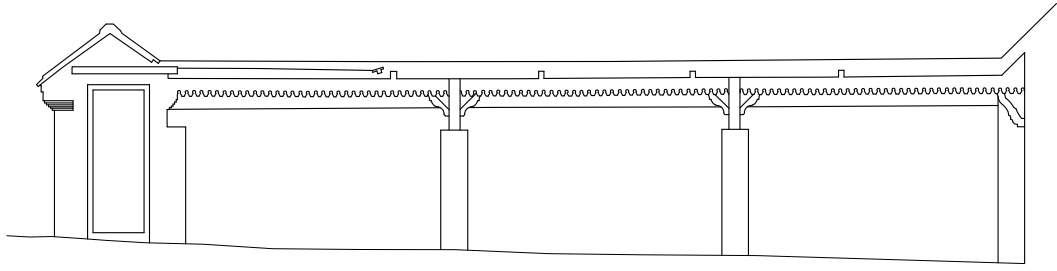


Front (SE) elevation
Ref: 1

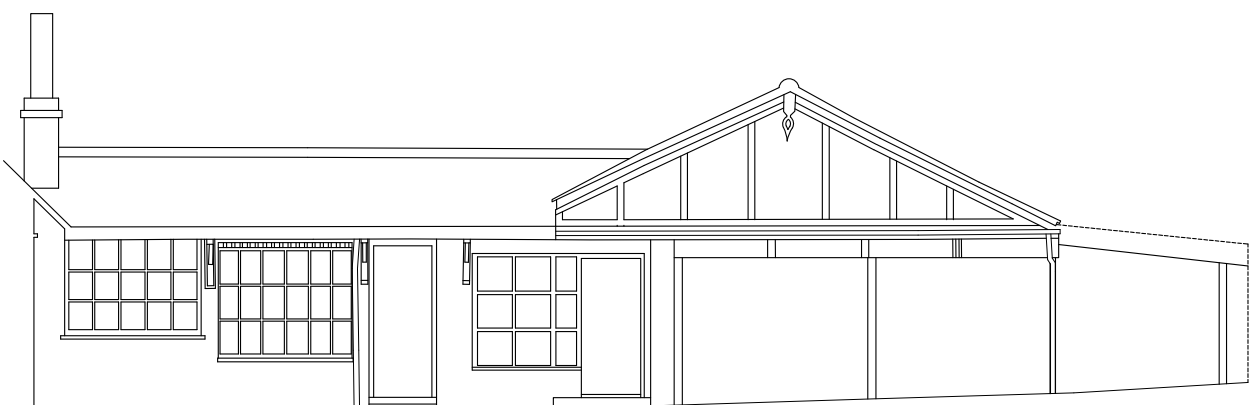


Internal (SW) elevation
Ref : 2




Internal (NE) elevation
Ref : 3

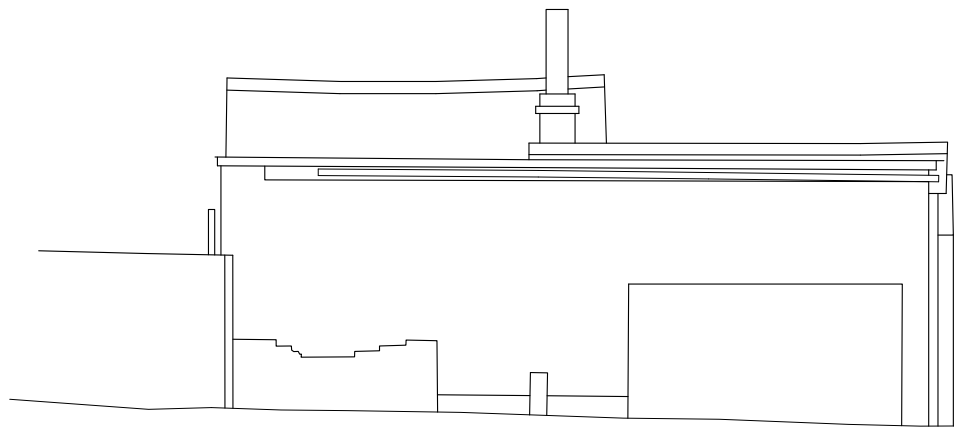

Rear (SE) elevation
Ref : 4

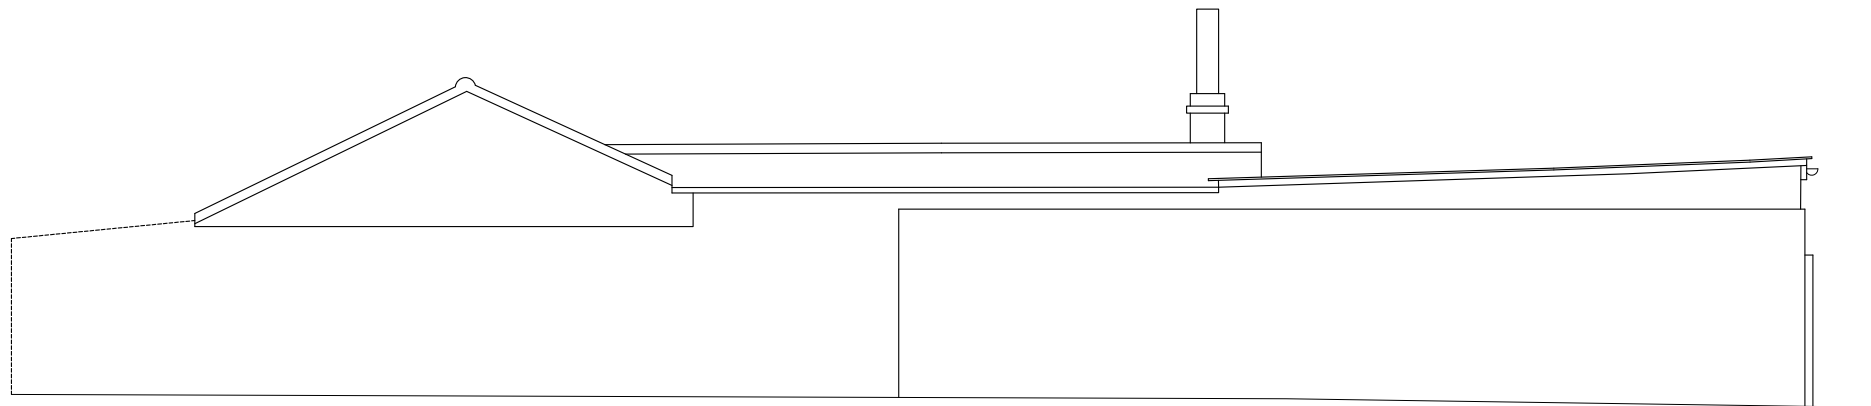






Side (SW) elevation
Ref : 5

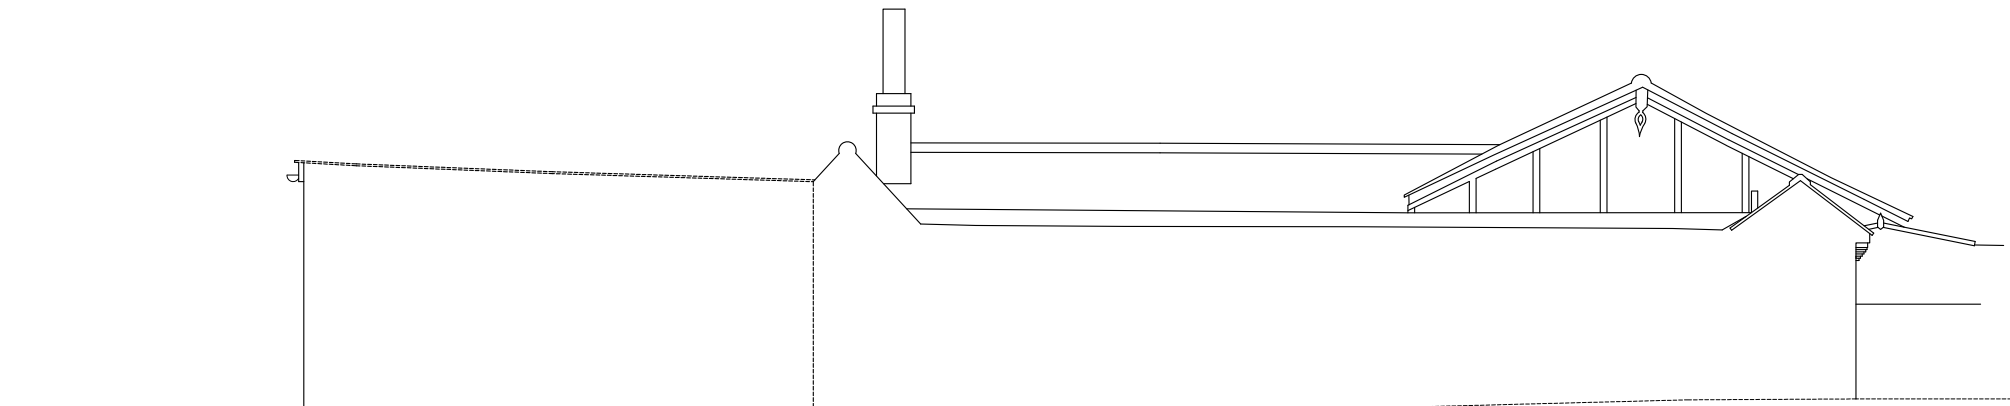

Side (NE) elevation
Ref : 6

All dimensions in millimetres unless otherwise stated
The contractor must verify all dimensions on site before commencing on site
Architect must be notified of any suspected discrepancies or omissions
Any scaled dimensions to be confirmed by the Architect

NOTES

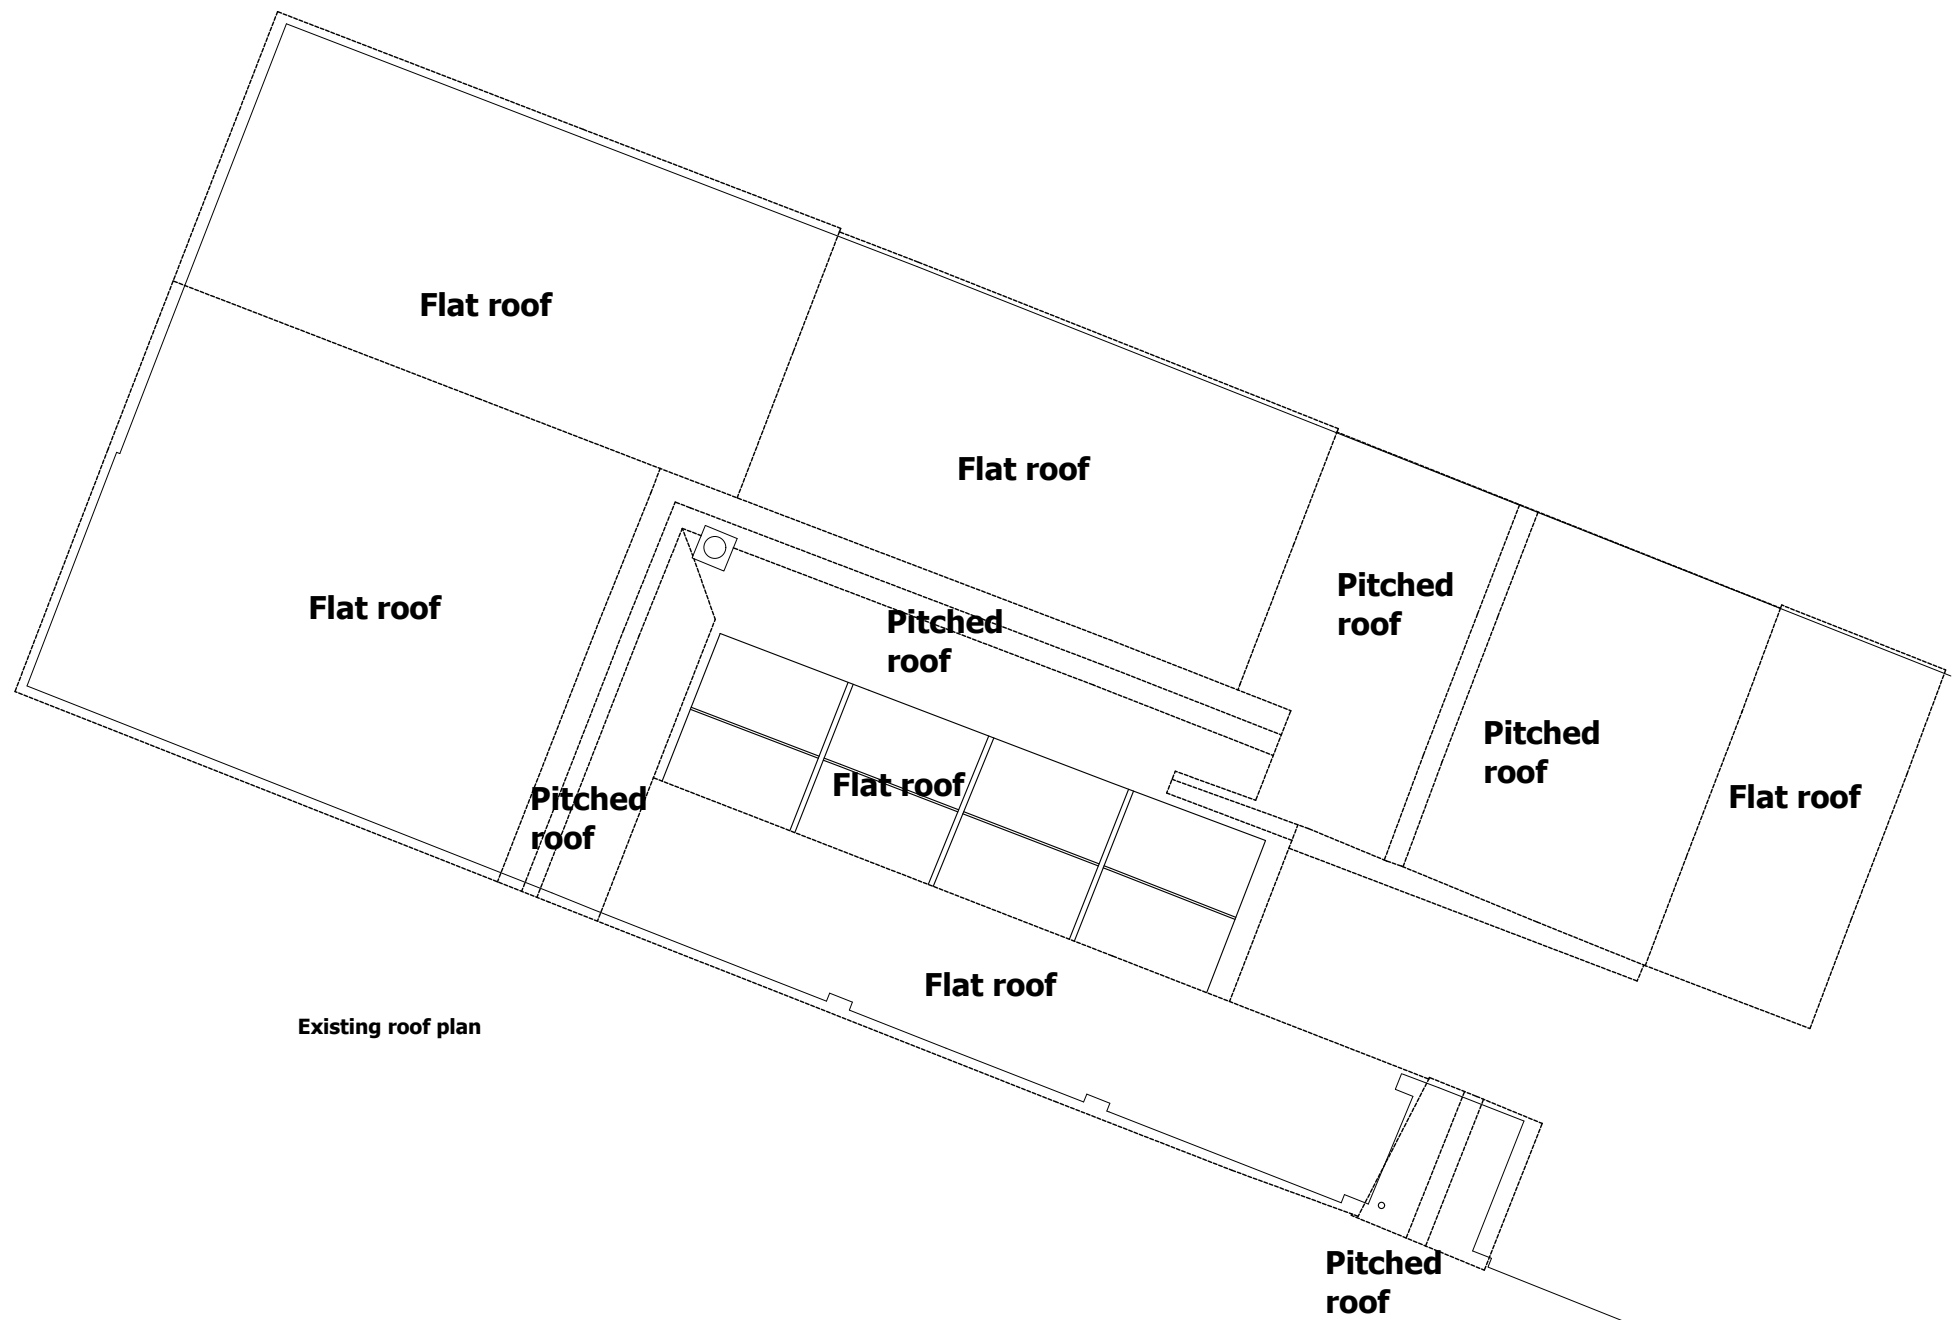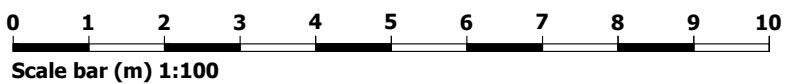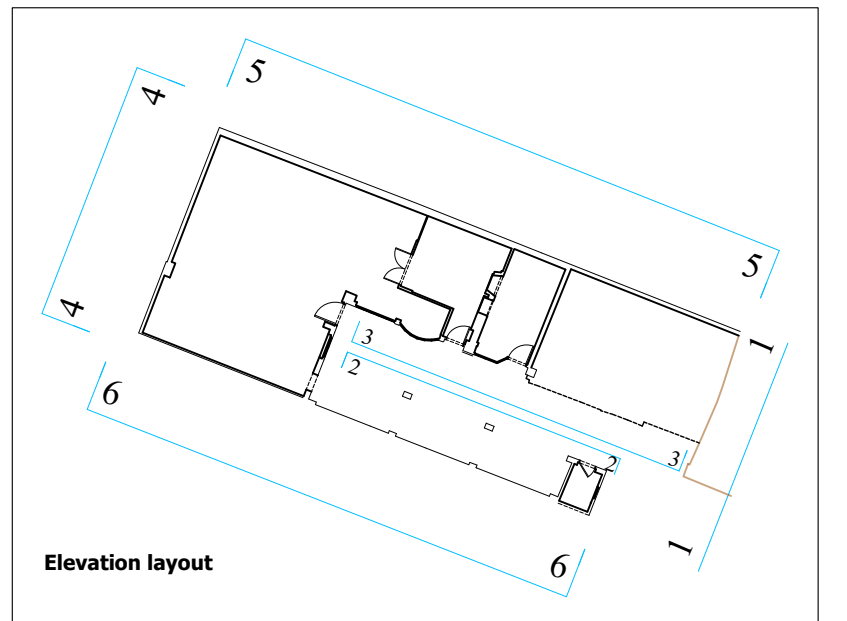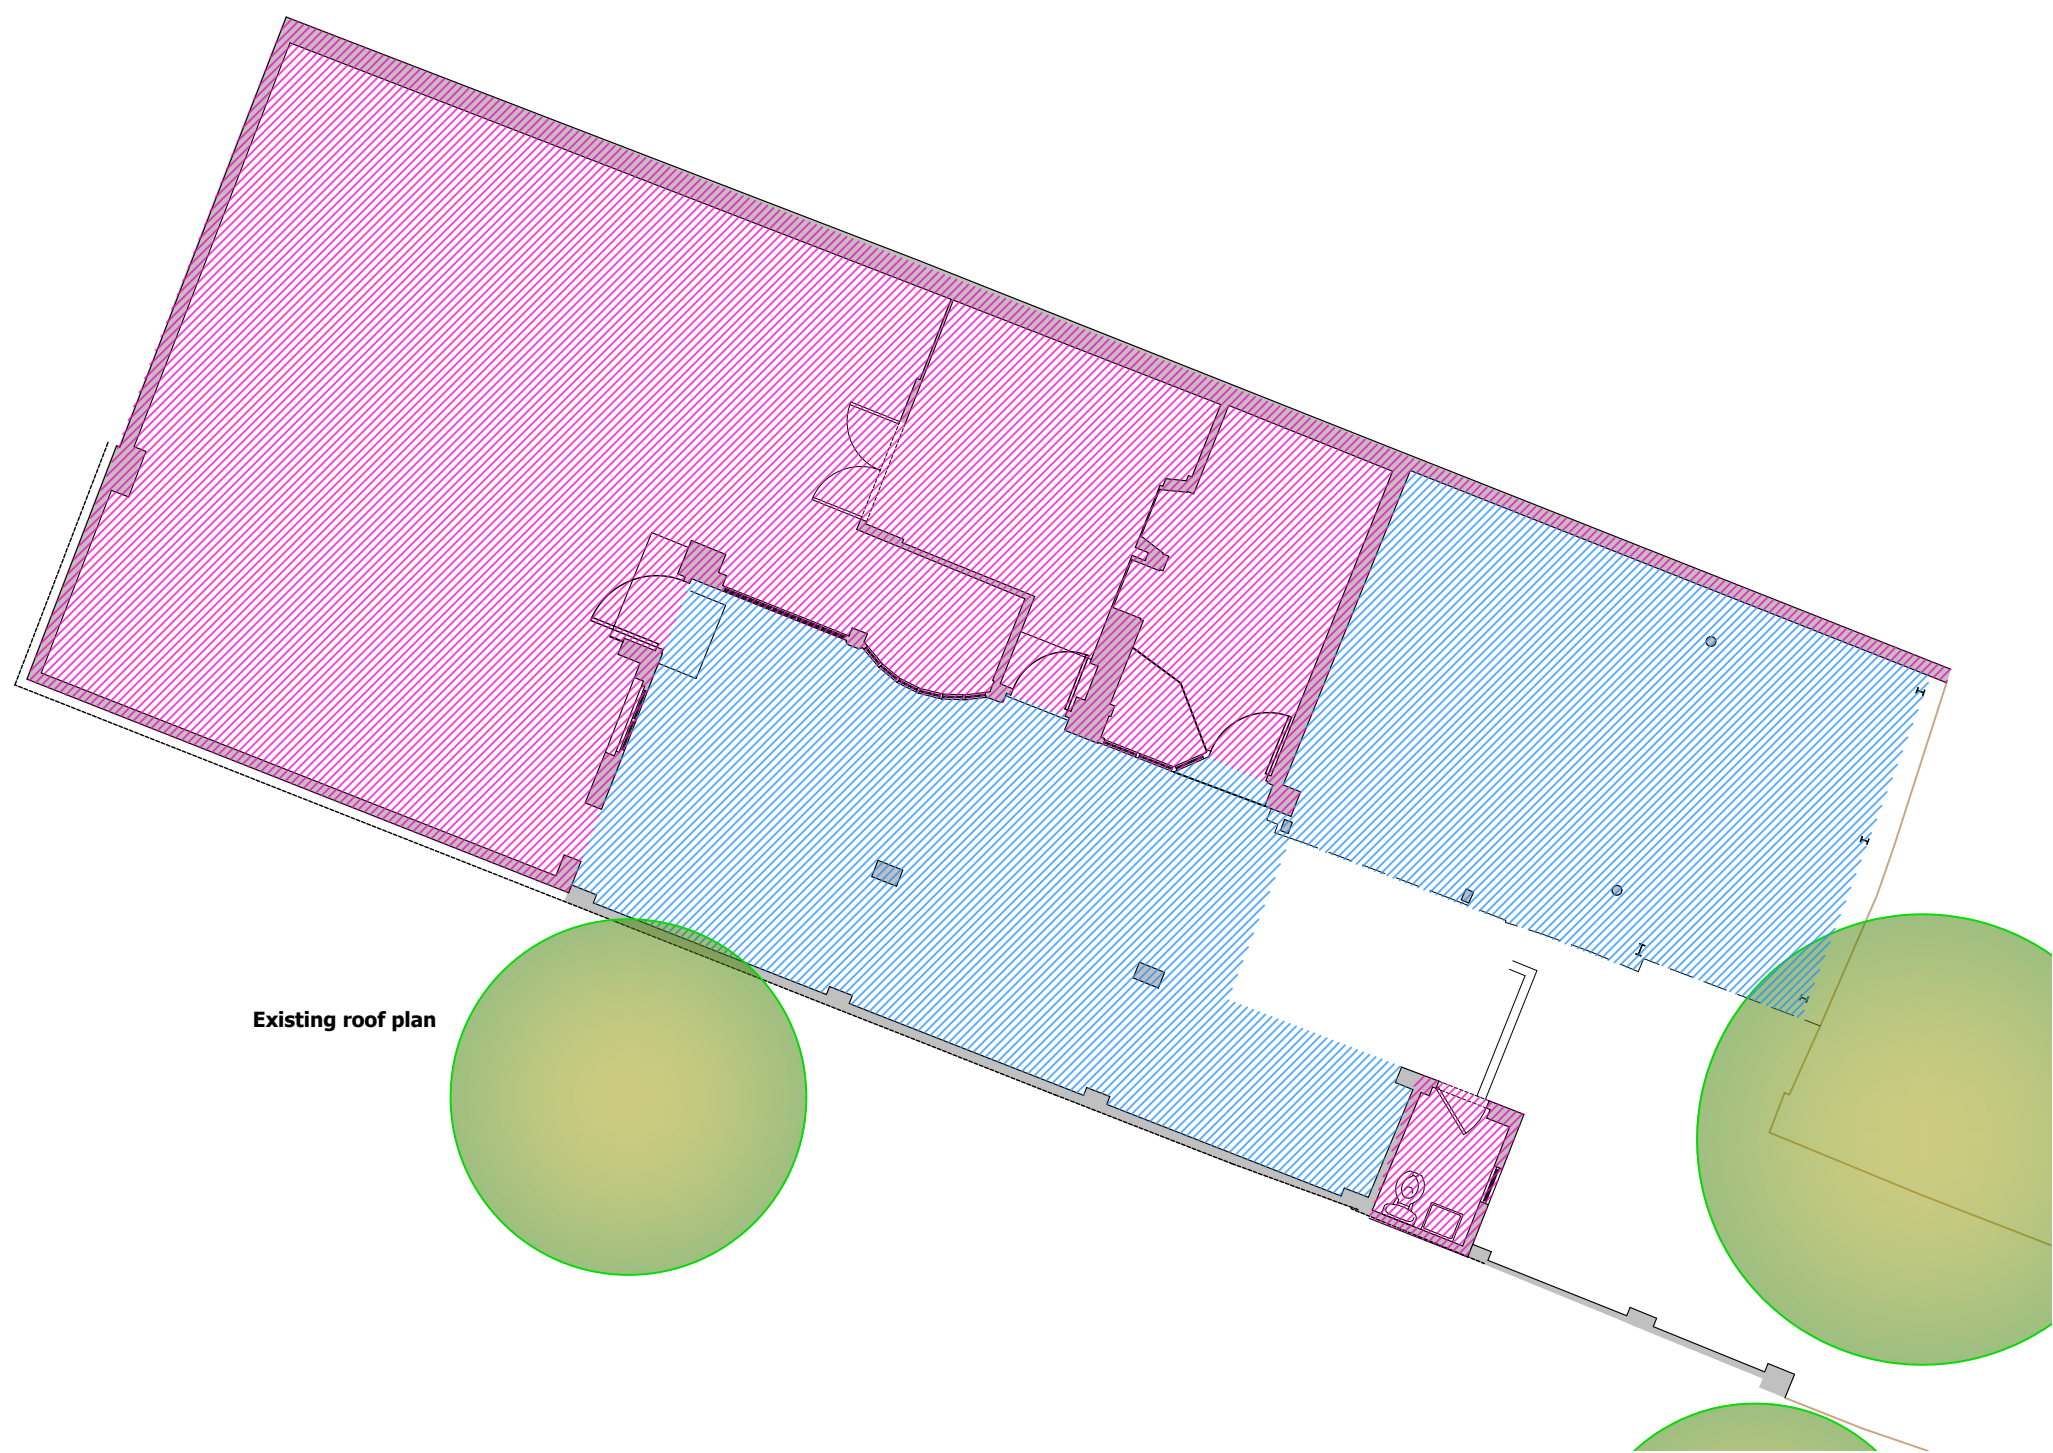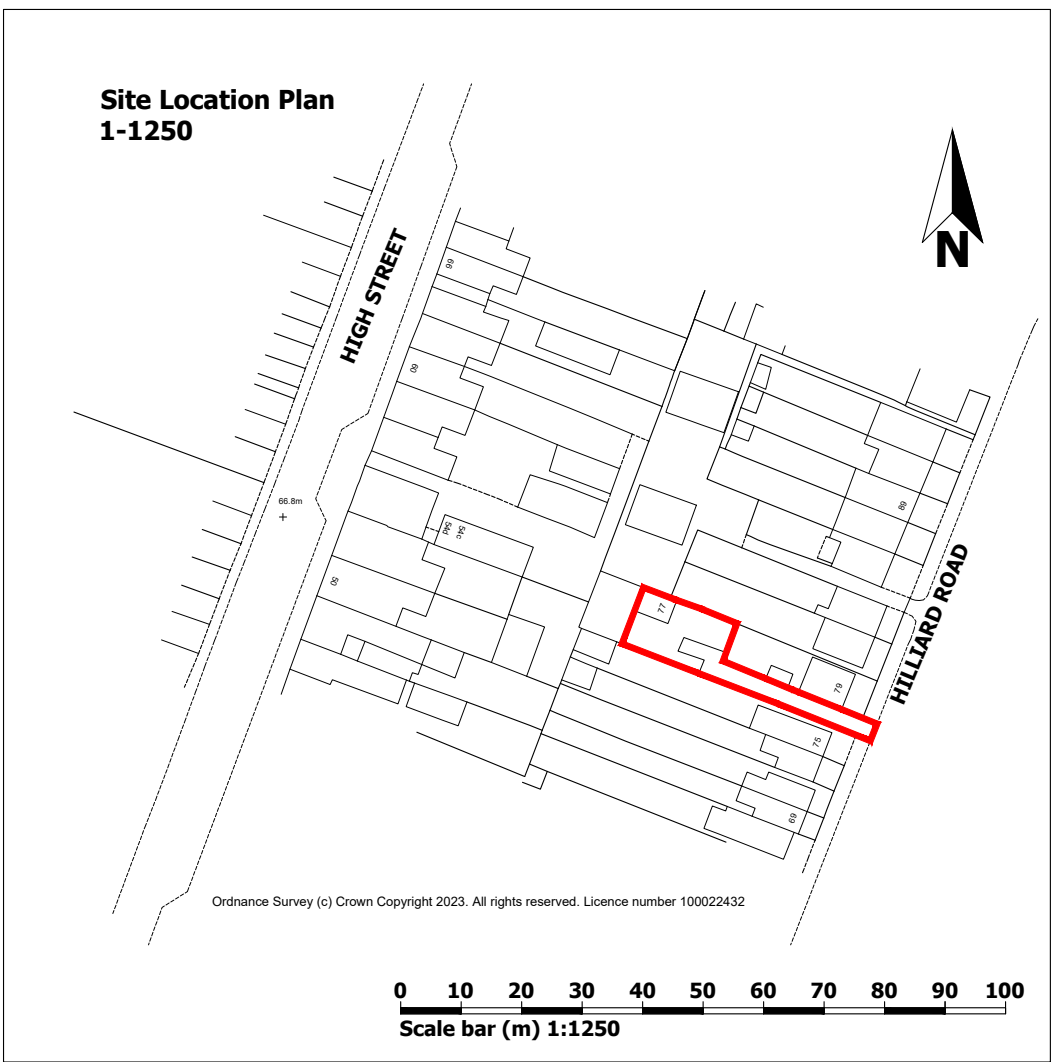

REVISIONS		
HAWKINS EADES ASSOCIATES ARCHITECTURAL PLANNING & DESIGN CONSULTANTS		
100 High Street Great Missenden Bucks HP16 0BE		
Tel: (01494) 891555/891666 Fax: (01494) 891222 e-mail: mail@hawkinseades.co.uk		
CLIENT	Zoe Wilson	
PROJECT	Redevelopment of 77 Hillard Road, Northwood Hills Middlesex. HA6 1SL	
TITLE	Existing Plans and Elevations	
DRWG No.	A1	4630
DATE	February 28	SCALE 1:100
DRAWN BY	Graham	CHECKED
Do not scale from this drawing, use dimensions only. All discrepancies must be reported to the Architect.		
© HAWKINS EADES ASSOCIATES		