
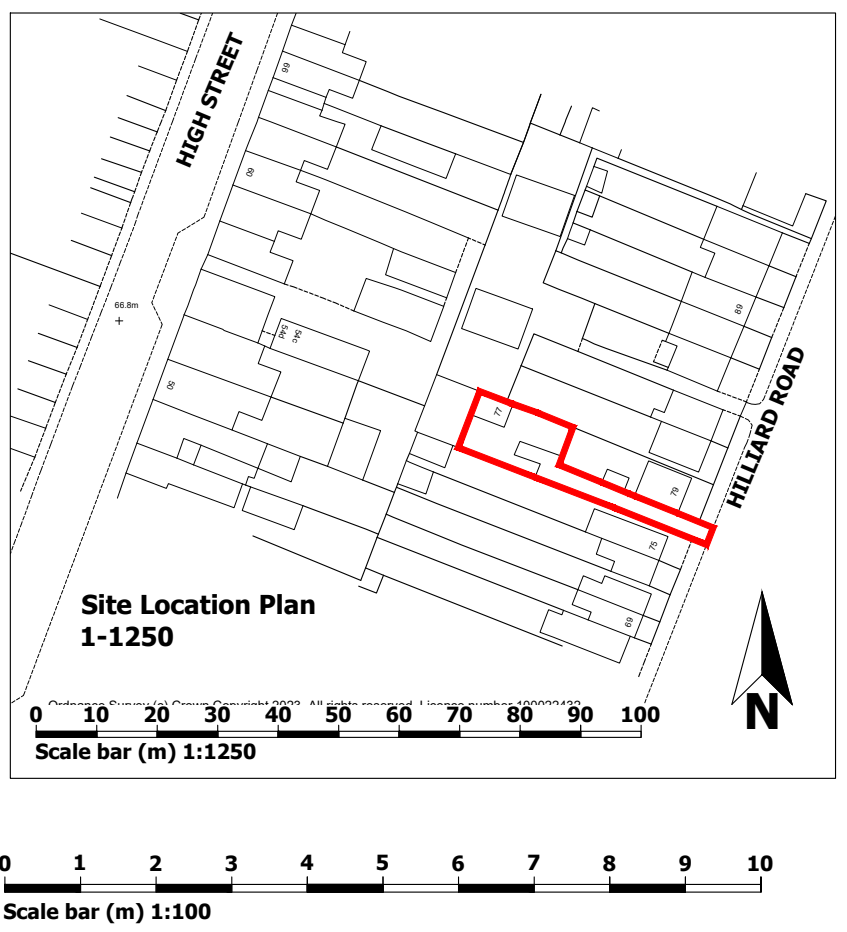
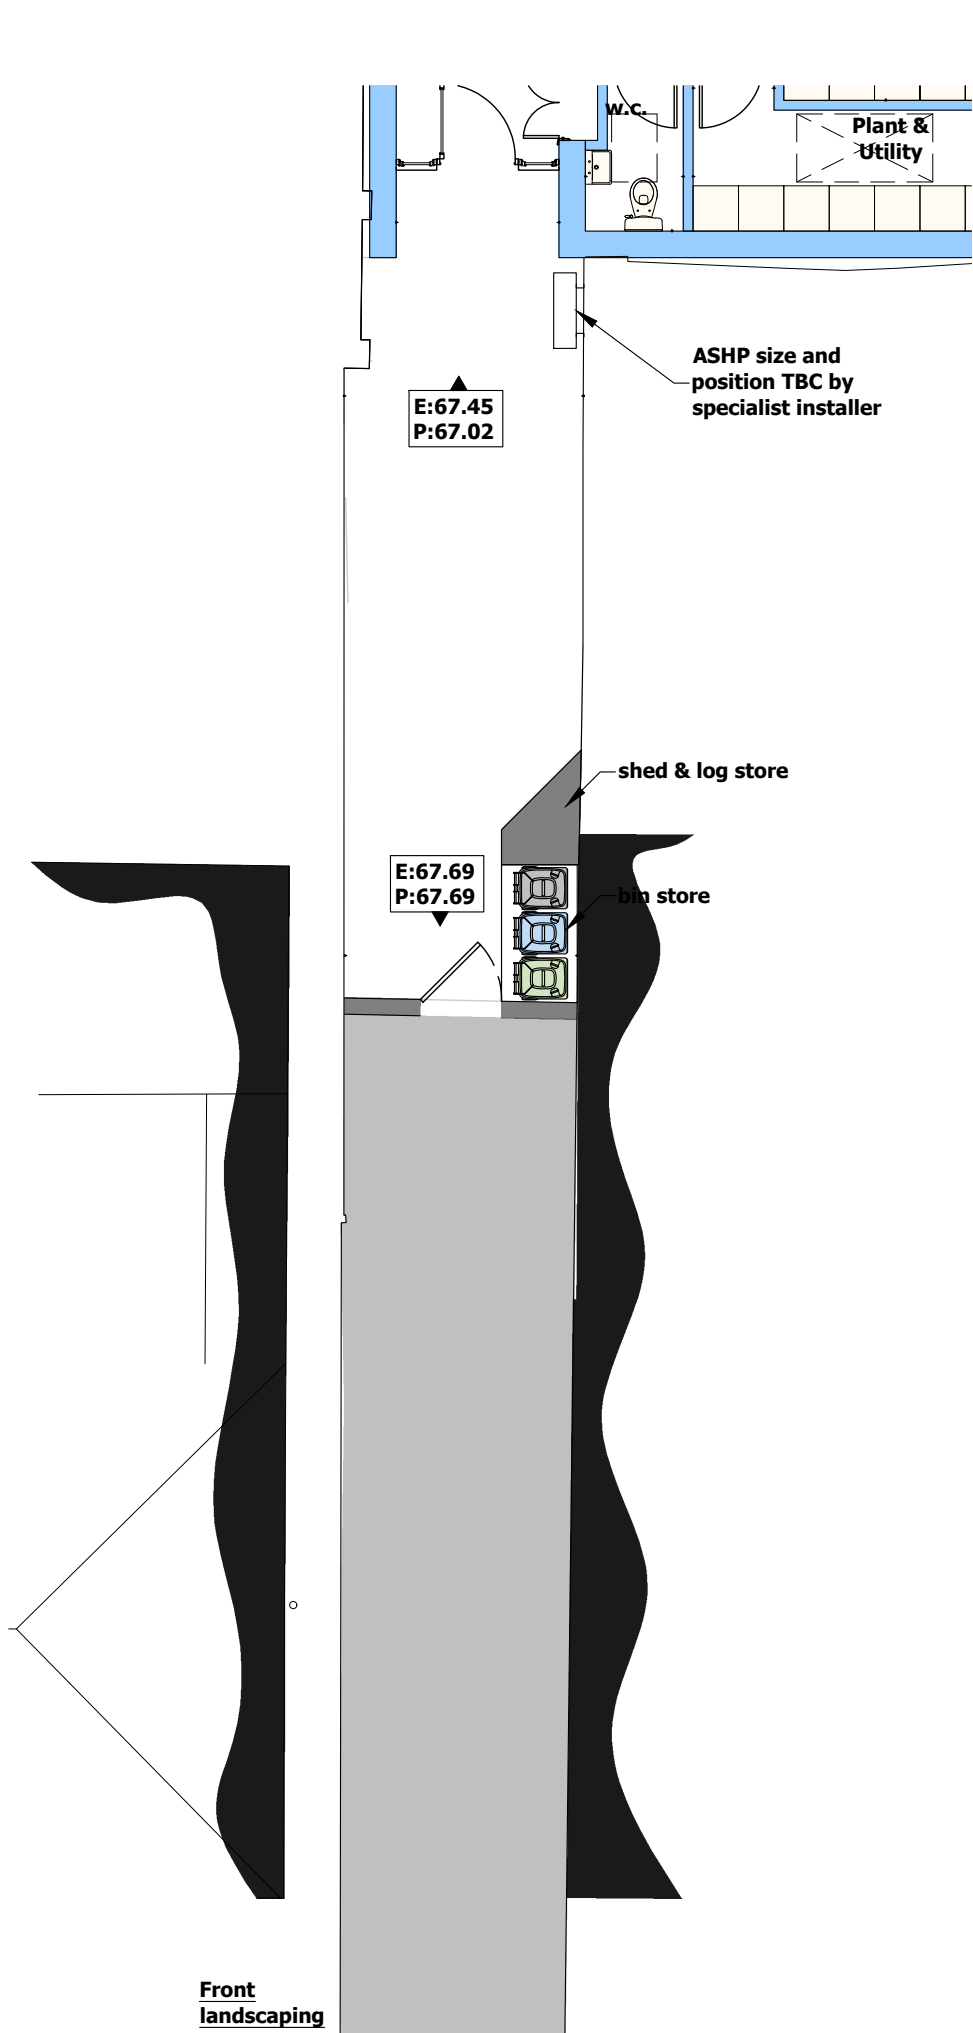
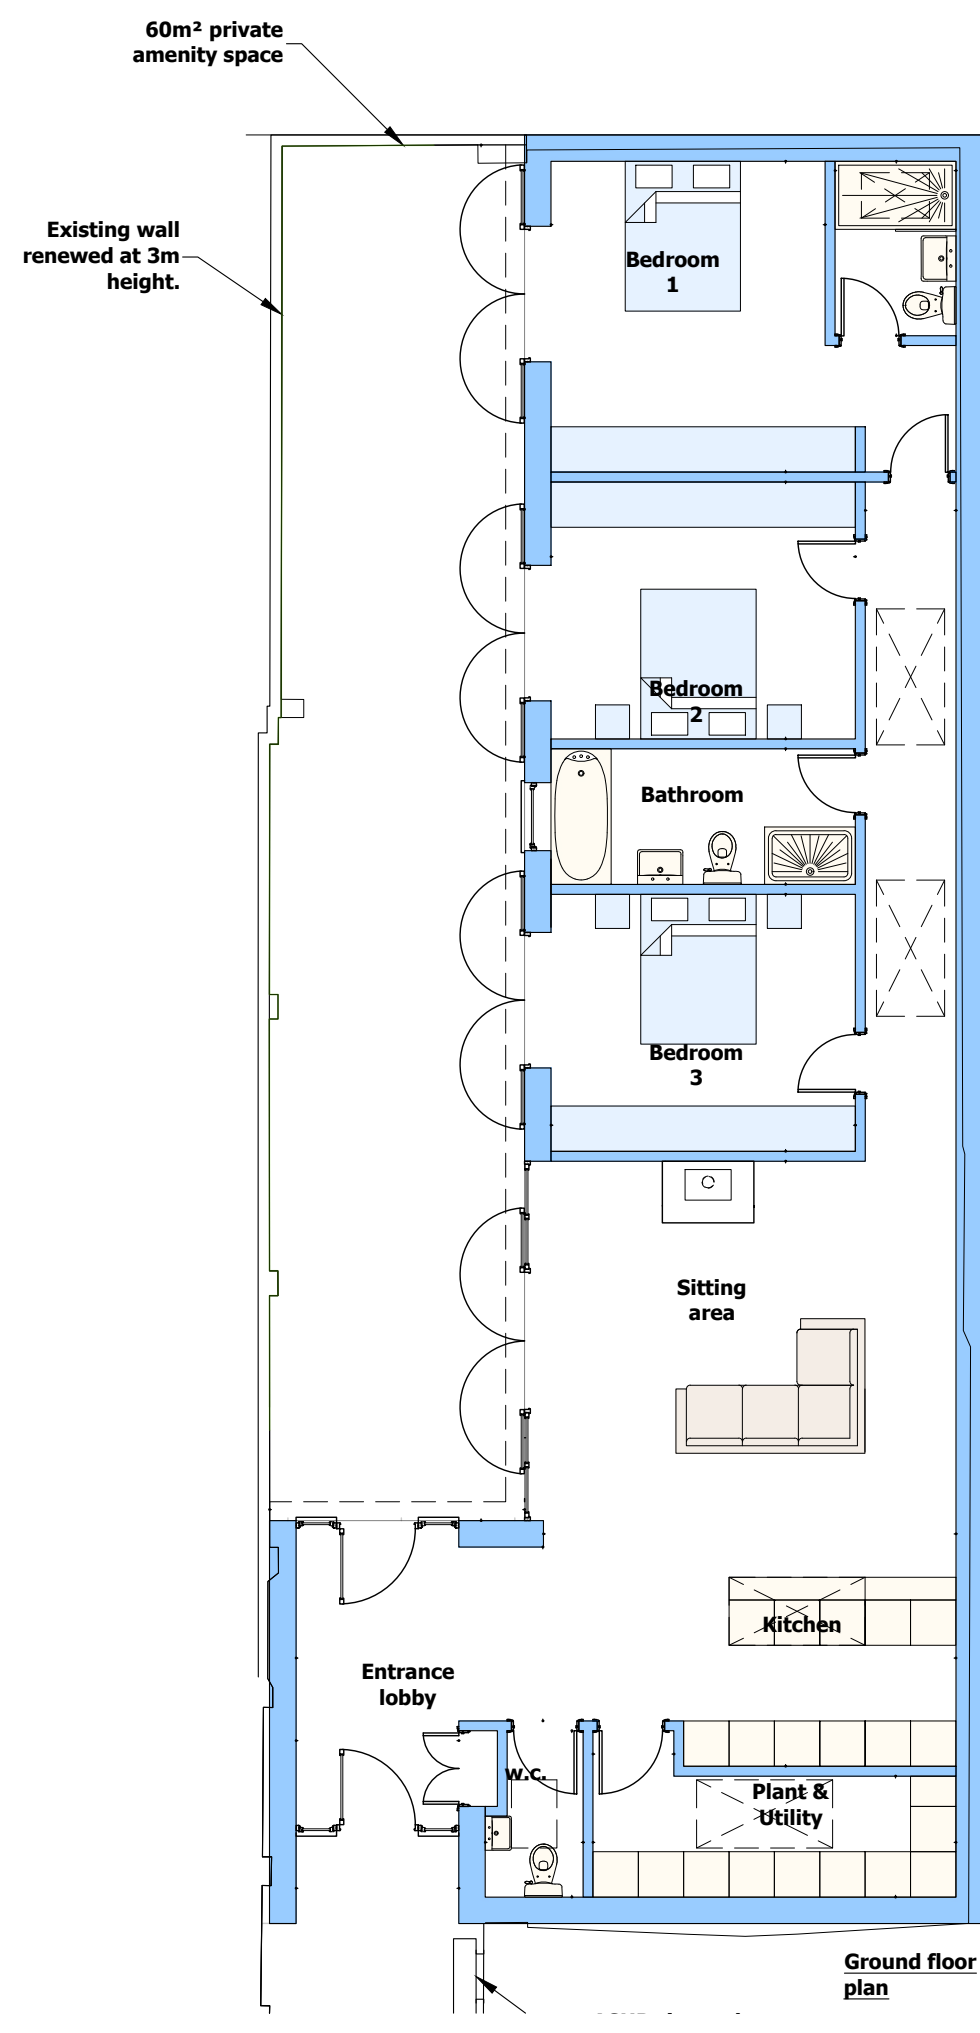
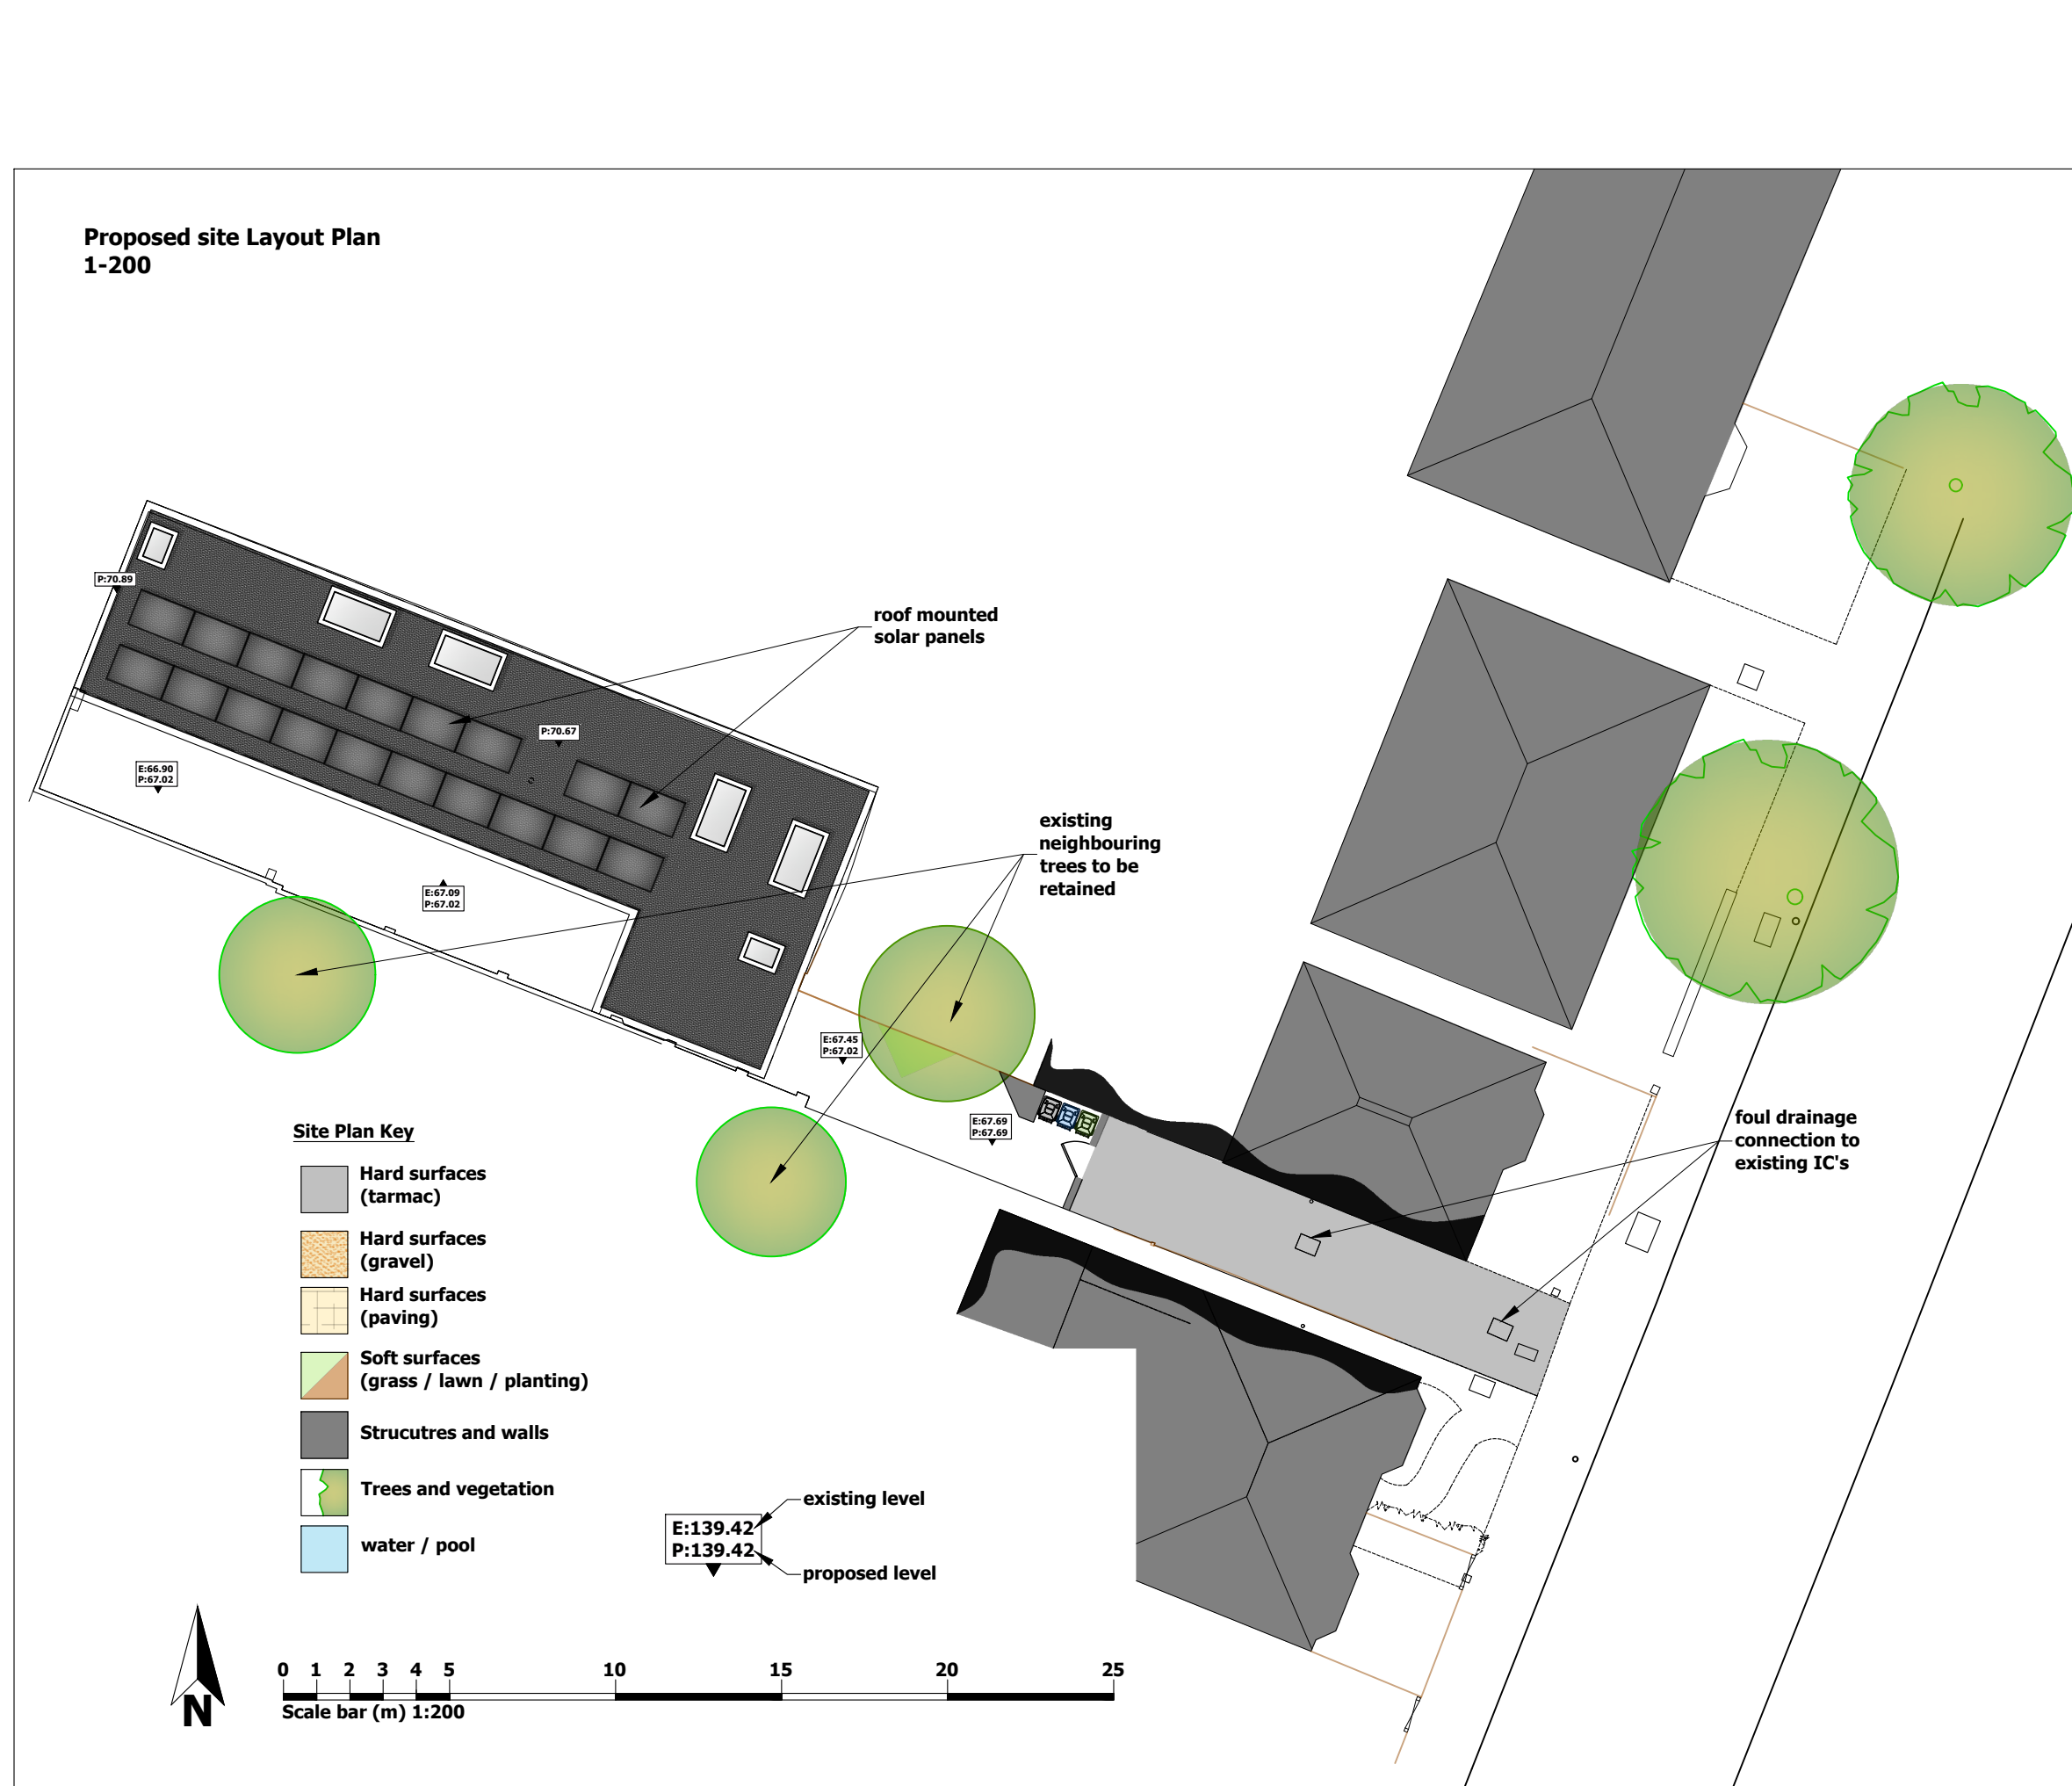


All dimensions in millimetres unless otherwise stated
The contractor must verify all dimensions on site before commencing on site
Architect must be notified of any suspected discrepancies or omissions
Any scaled dimensions to be confirmed by the Architect

NOTES

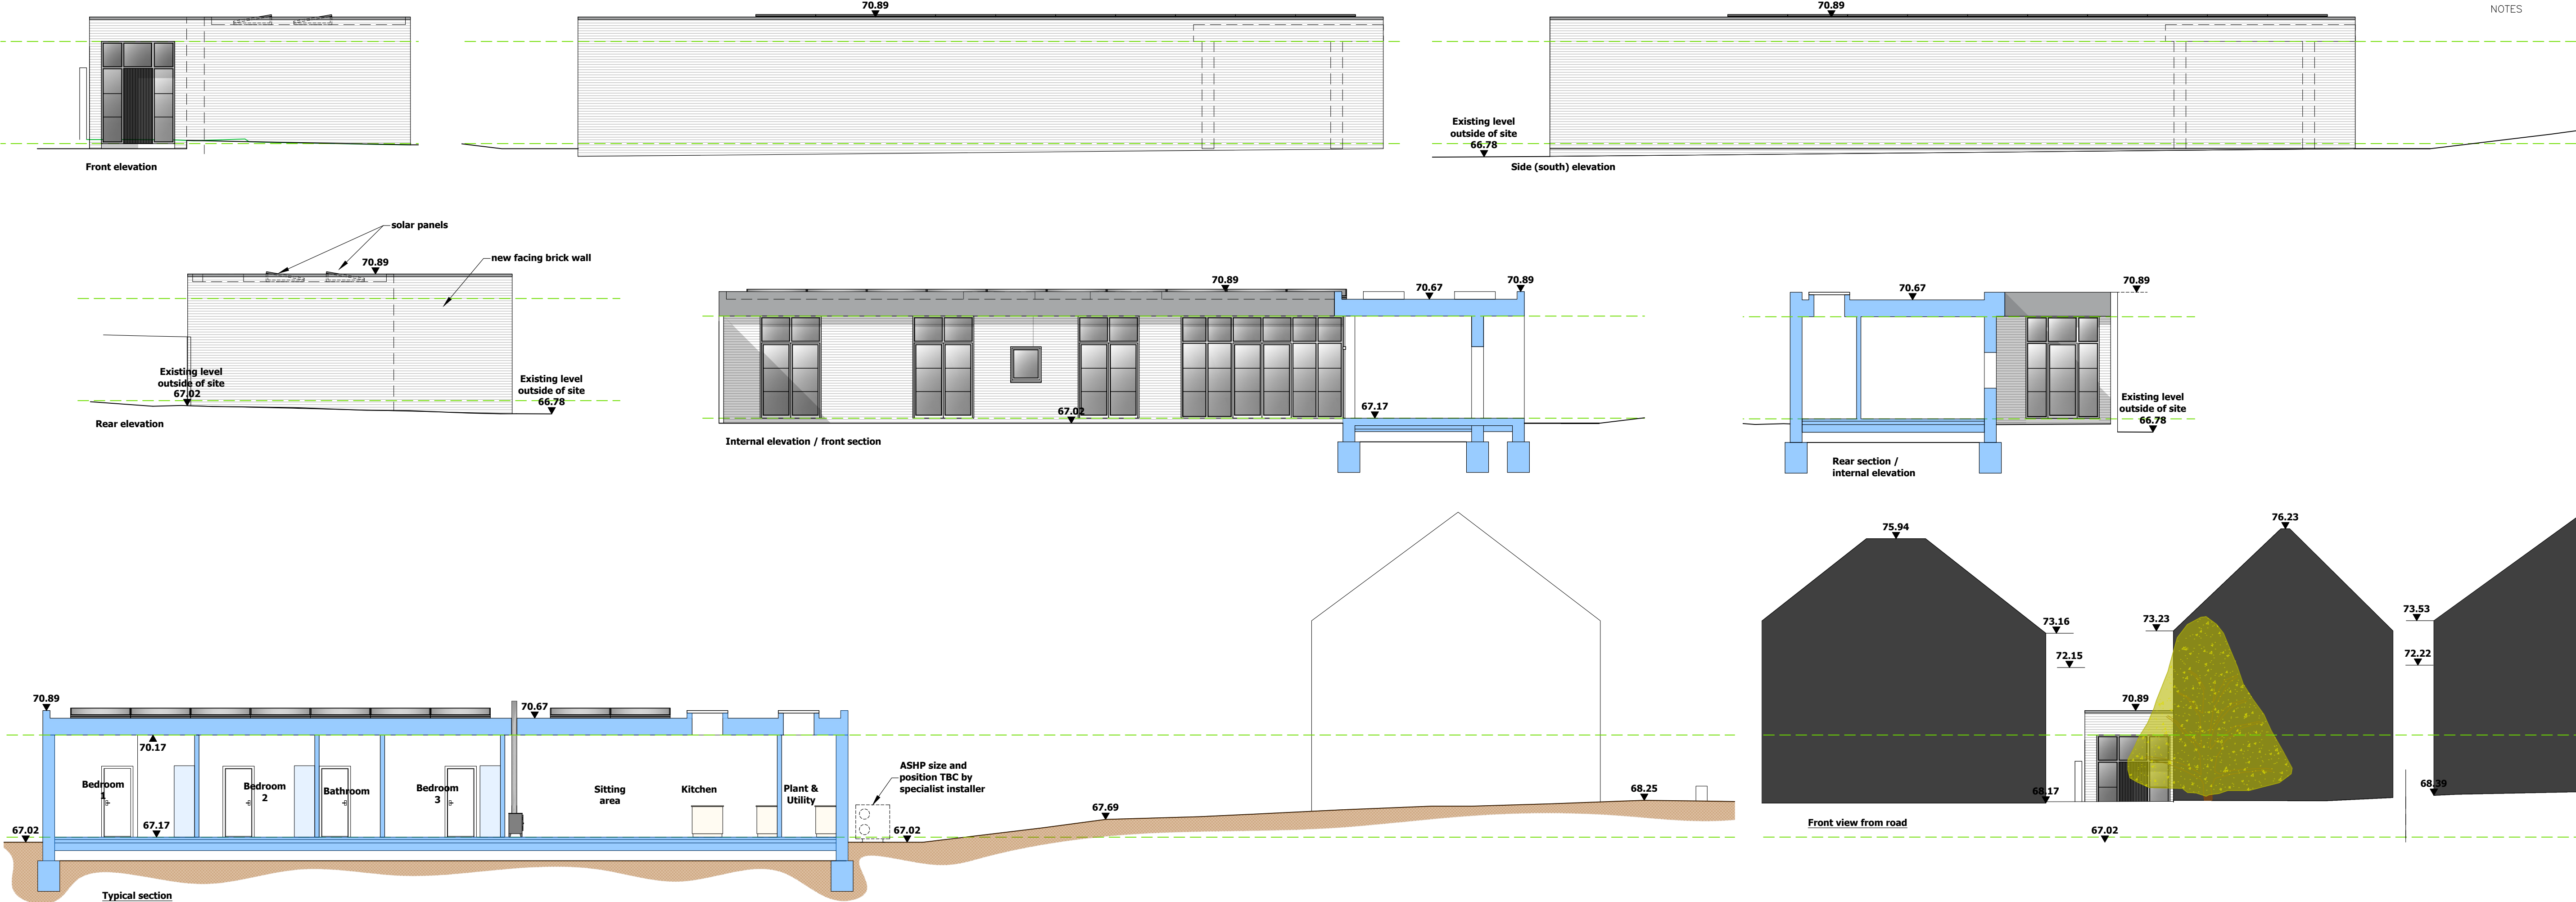

REVISIONS					
HAWKINS EADES ASSOCIATES ARCHITECTURAL PLANNING & DESIGN CONSULTANTS					
100 High Street Great Missenden Bucks HP16 0BE					
Tel: (01494) 891555/891666 Fax: (01494) 891222 e-mail:mail@hawkinseades.co.uk					
 CIAT CHARTERED PRACTICE					
CLIENT		Zoe Wilson			
PROJECT		Redevelopment of 77 Hillside Road, Northwood Hills Middlesex, HA6 1SL			
TITLE		Proposed Plans and Elevations			
DRWG No.	A1	4630	PLA	2.01	B
DATE	February 26		SCALE	1:100	
DRAWN BY		Graham	CHECKED		
Do not scale from this drawing, use dimensions only. All discrepancies must be reported to the Architect.					
© HAWKINS EADES ASSOCIATES					