


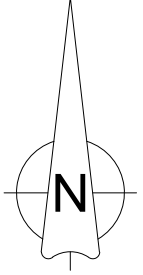


Block Plan
Scale 1:200



Location of application site

Hatched area indicating the location of the proposed works

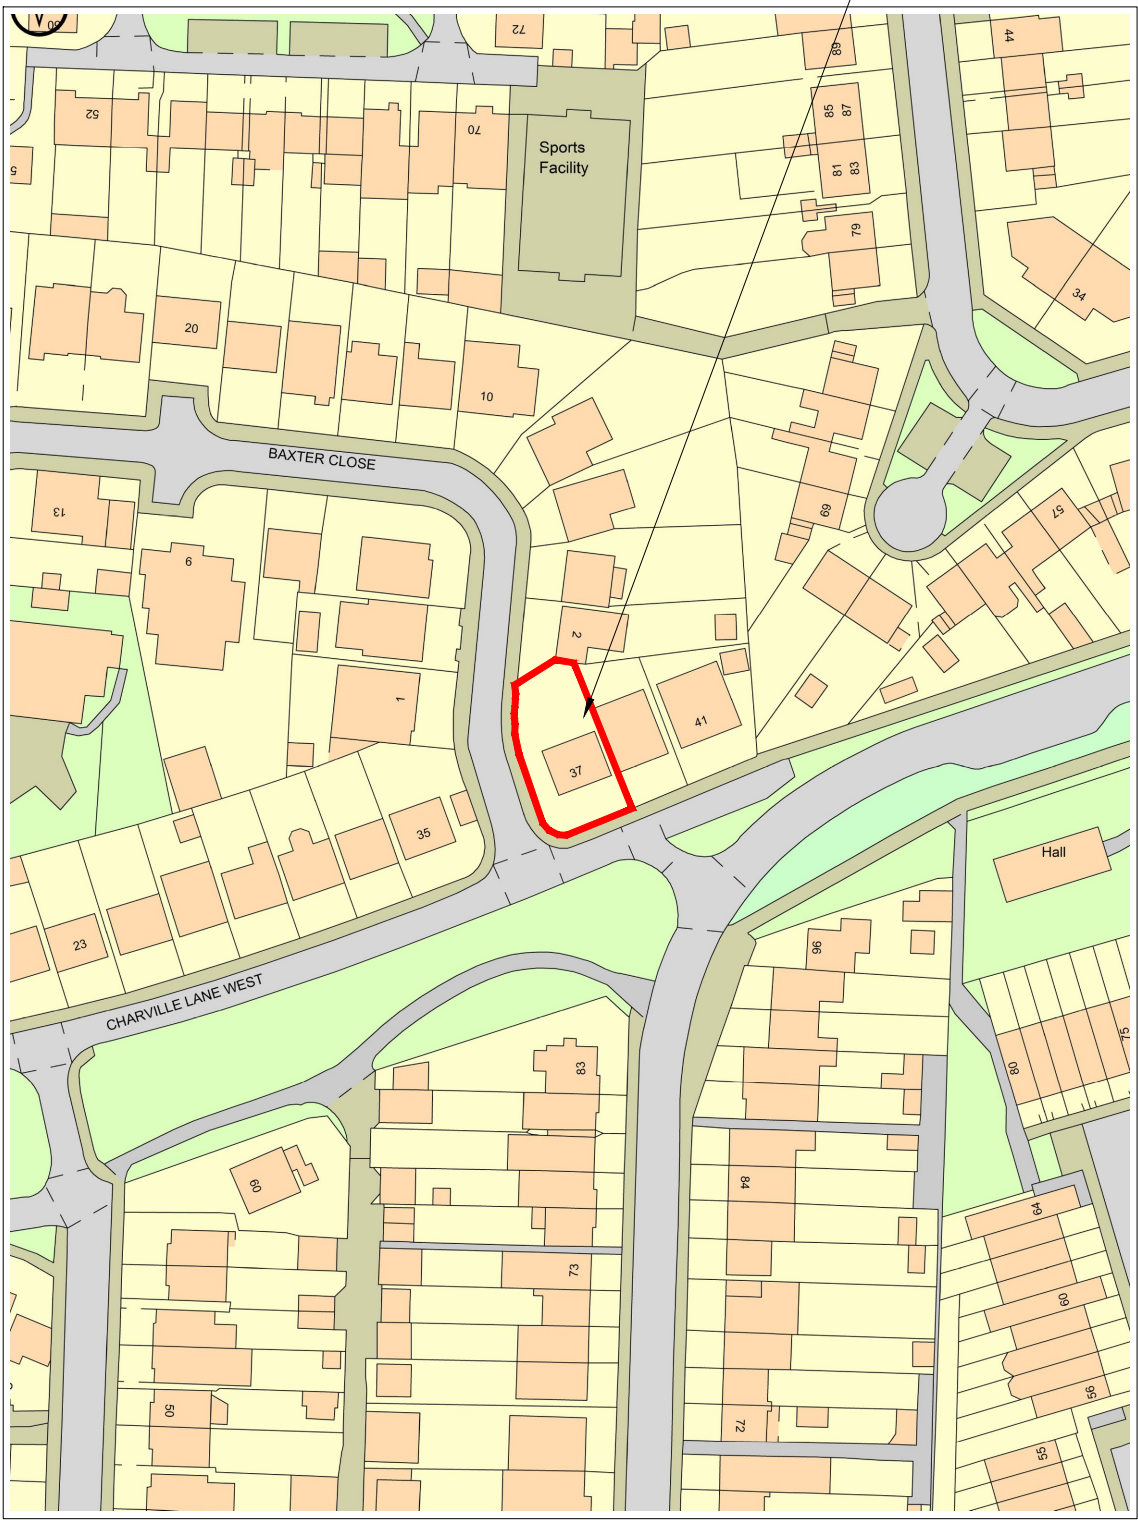

Site Location Plan
Scale 1:1250

PLEASE NOTE THAT THE CURRENT OS-MAP AVAILABLE FOR THE LOCATION PLAN MAY NOT BE COMPLETELY ACCURATE OR UP TO DATE. PLEASE CONSULT THE PLANNING HISTORY FOR THE AREA FOR MORE UP TO DATE DEVELOPMENT.



E: info@bluebirdengineering.co.uk
T: 0118 9583 551
A: 46 London Street, Reading, RG1 4SQ

CLIENT Mr Yuqi Sun


PROJECT 37 Charville Lane West,
Uxbridge

TITLE Site Location Plan
& Block Plan

DRAWN JA DATE May 25 SCALE As shown @ A1

DRG NO A-1000 REV B

© BLUEBIRD ENGINEERING LTD 2022

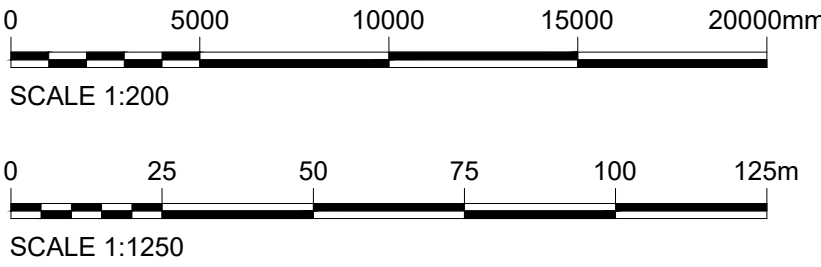

REV	DATE	DRN	CHKD	APPD	DESCRIPTION
B	20.11.25	JA	DA	JA	ISSUED FOR PLANNING APPROVAL
A	06.08.25	JA	DA	JA	ISSUED FOR PLANNING APPROVAL
DRAWING STATUS					

For Approval