


Existing Context Elevation
Scale 1:75



37 Charville Lane West
Proposed Hipped Roof
to match
35 Charville Lane West
to allow for opening for
Baxter Close
Stepped to look like extension

37 Charville Lane West
Proposed 2100mm
Opening to Side

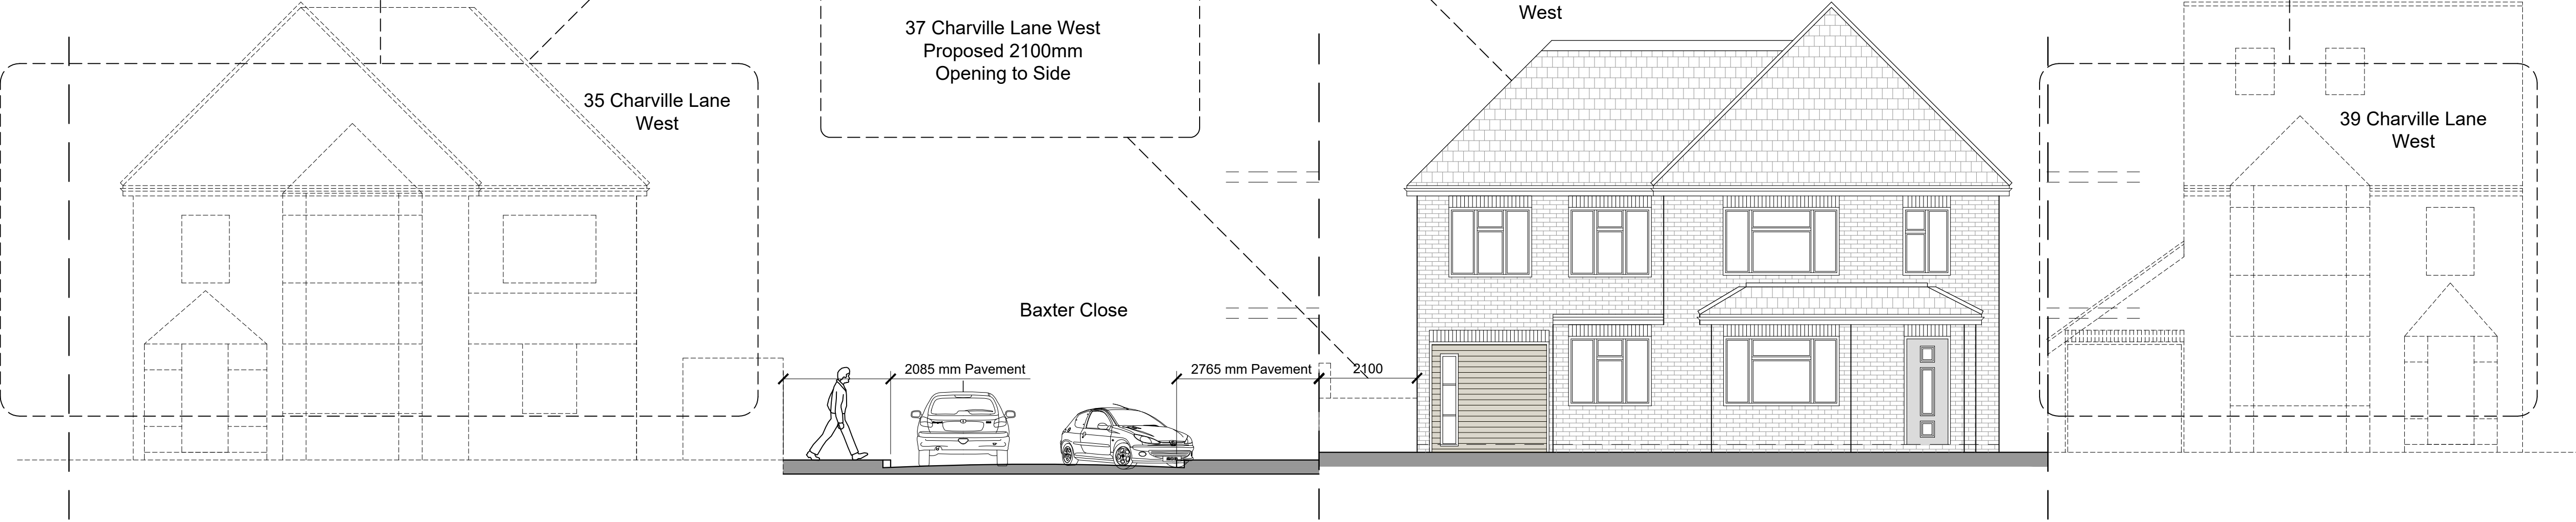

Proposed Context Elevation
Scale 1:75



Google Axo Map



REV	DATE	DRN	CHKD	APPD	DESCRIPTION
C	20.11.25	JA	DA	JA	ISSUED FOR PLANNING APPROVAL
B	06.08.25	JA	DA	JA	ISSUED FOR PLANNING APPROVAL
A	14.07.25	JA	DA	JA	ISSUED TO CLIENT

DRAWING STATUS
For Approval



E: info@bluebirdengineering.co.uk
T: 0118 9583 551
A: 46 London Street, Reading, RG1 4SQ

CLIENT
Mr Yuqi Sun

PROJECT
37 Charville Lane West
Uxbridge

TITLE
Existing and Proposed
Context Elevations

DRAWN JA	DATE July 25	SCALE 1:75 @ A1
DRG NO A-1200	REV C	