


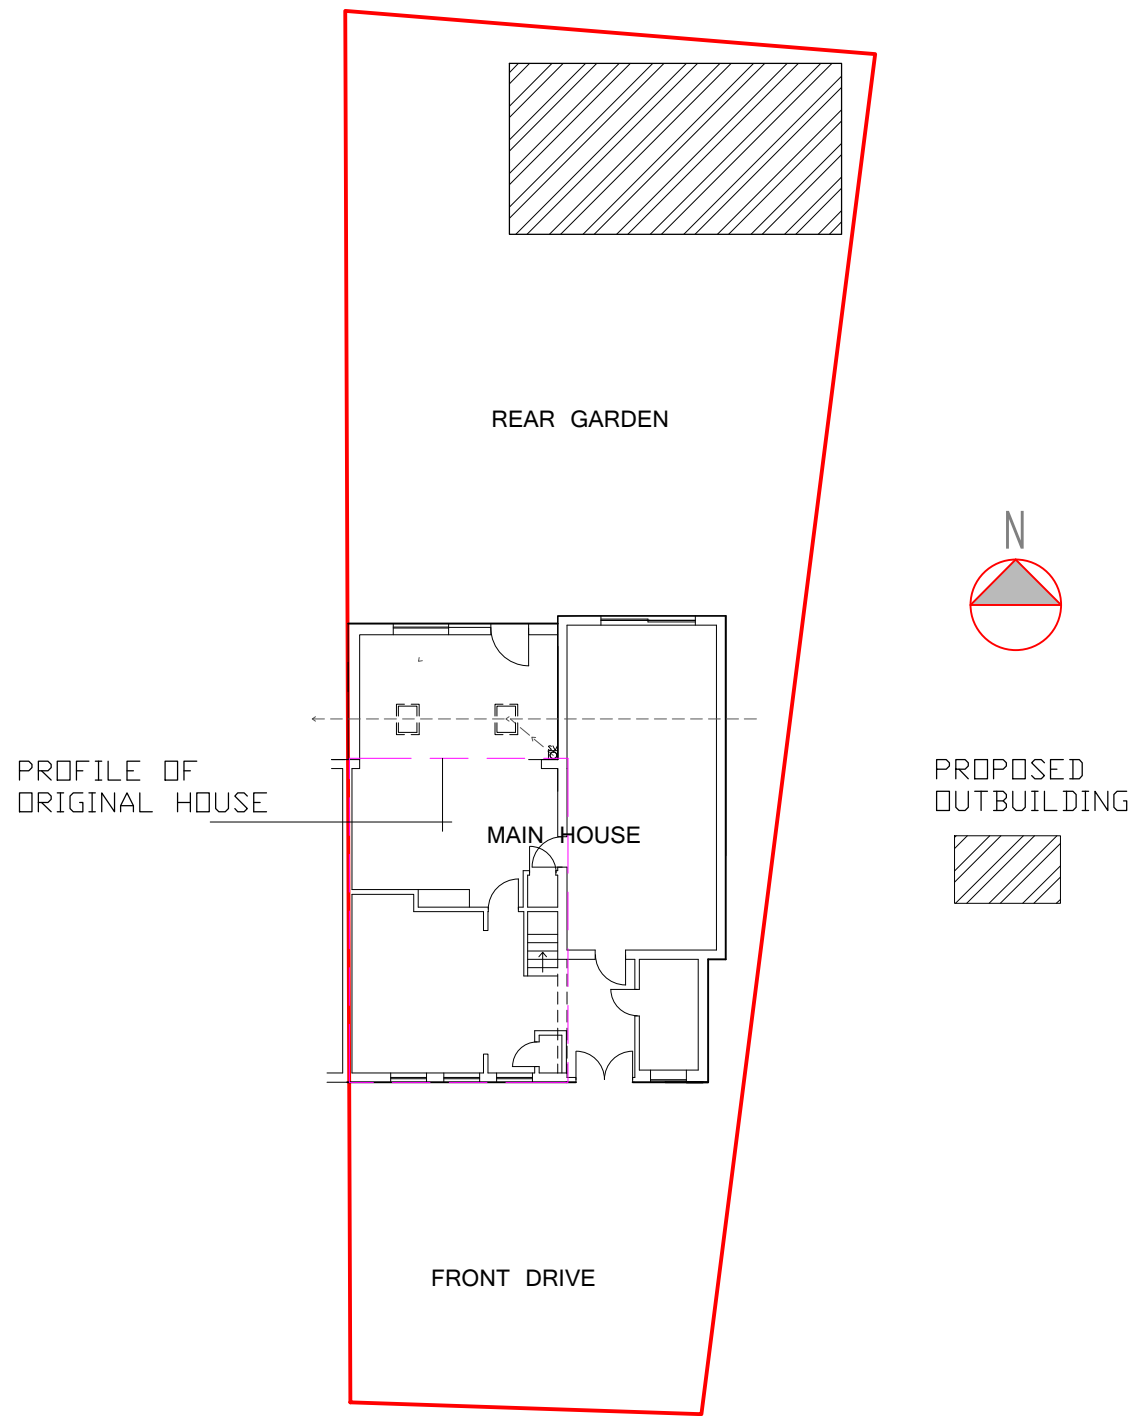

BLOCK PLAN
SCALE 1:500



SITE LOCATION PLAN
SCALE 1:1250

Rev.No	DATE	REV. NOTE
CAD REF		

Project Title		
Erection of an Outbuilding for Ancillary Use		
Layout Name		
ELEVATIONS & PLANS		
Client	Mrs. Riffat Qaisreen	
Site	270 Joel Street, Pinner, HA5 2PY.	
Drawn By		Designed By
LT		SA
Drawing No		Revision No
270JS/08		00
Compass	Date	Scale
	11-04-22	1:500, 1:1250
	Project No	Sheet No
		-
HEAD OFFICE : S A Design & Management Ltd saud_ahmad67@outlook.com Phone : 0044 7930880404		