



All work to comply with current building regulations and codes of practice

Do not scale from drawings

all dimensions to be checked on site before the start of any work

All Proposed External Materials to Match Existing External Materials

Any Proposed Windows to Flank wall to be Obscure Glazed and Non-Opening below 1.7m from FFL

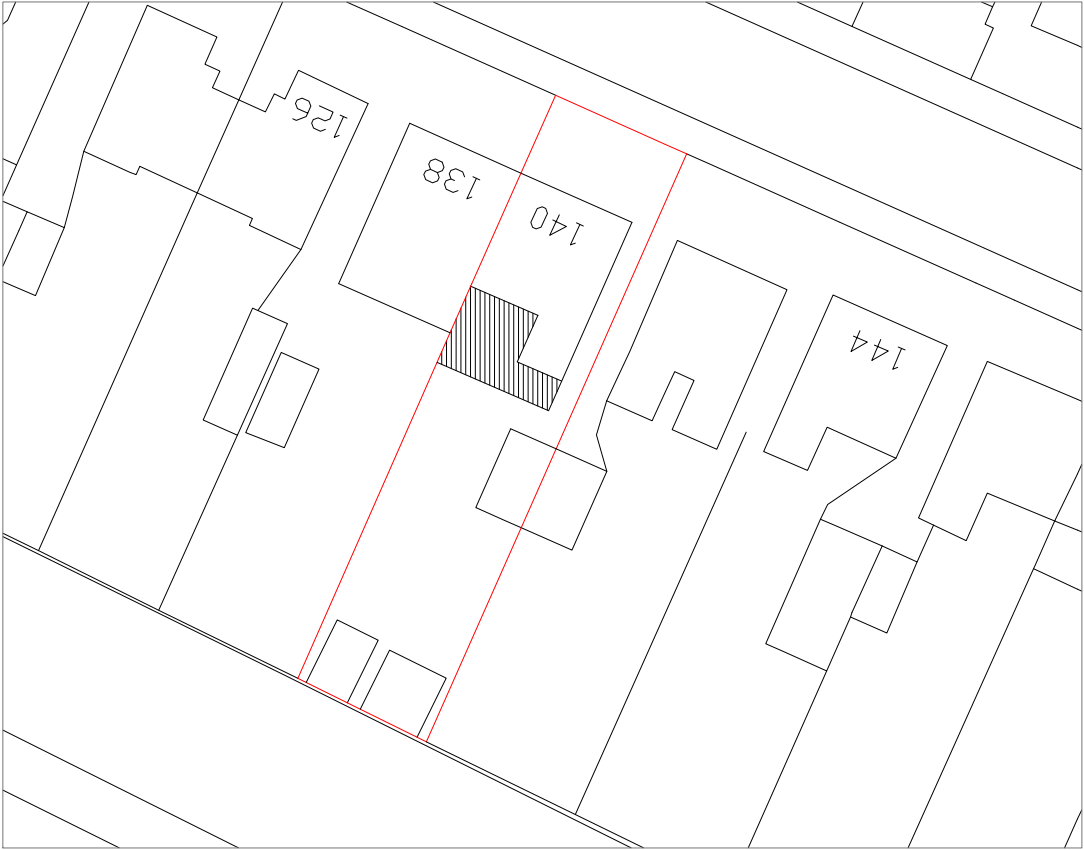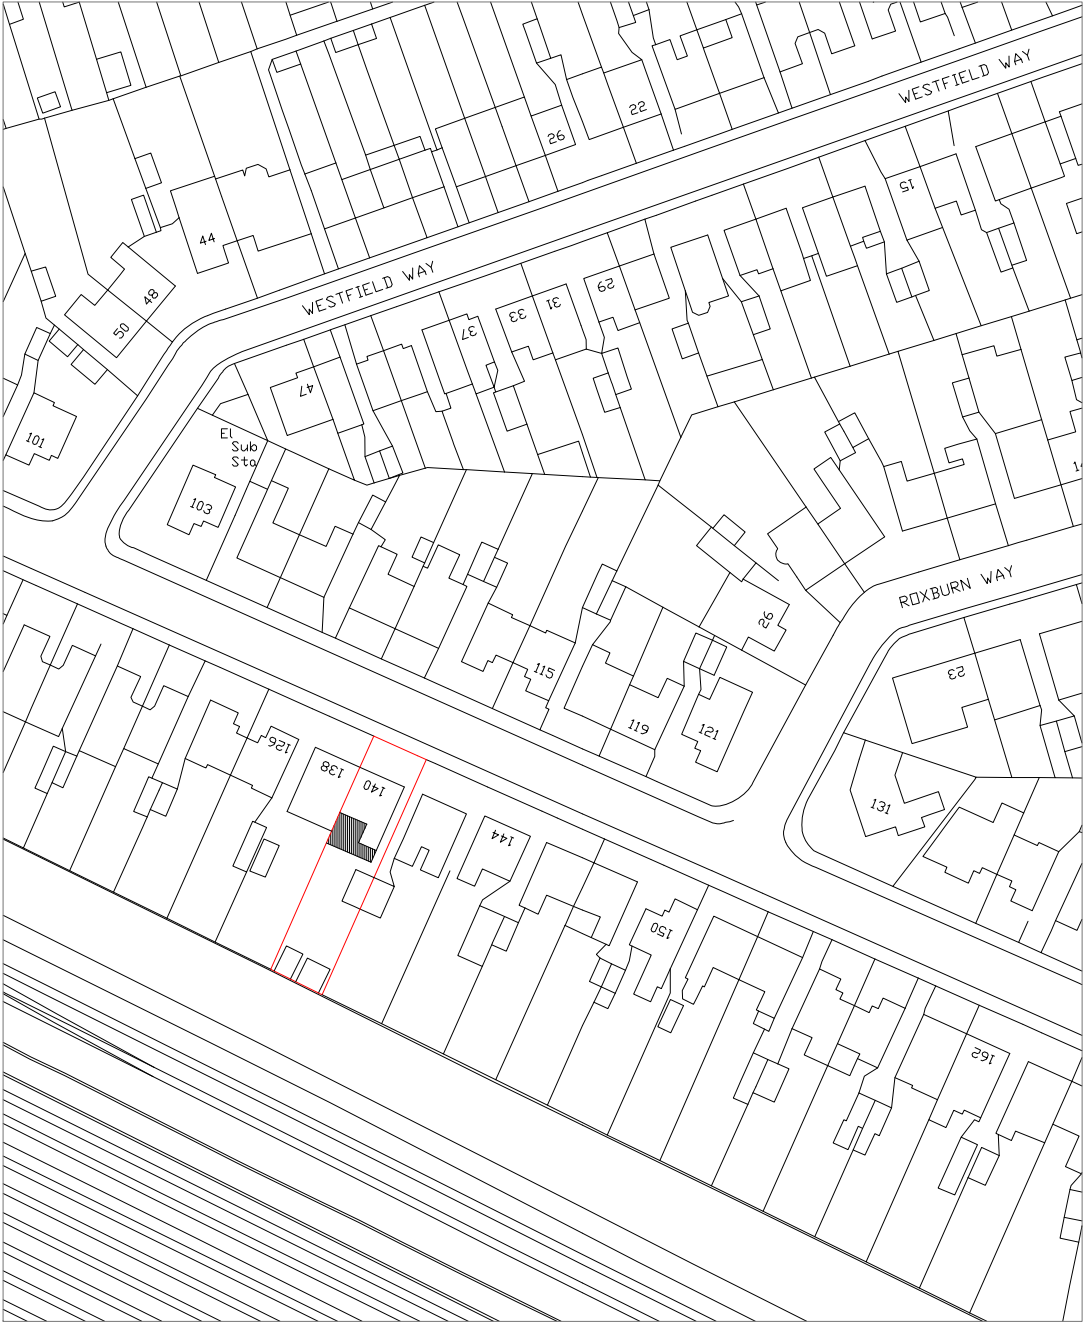

Location Plan Scale 1:500

Location Plan Scale 1:1250

	<u>Site Address:</u>		<u>Drawing Content:</u>		<u>Drawings No:</u>		<u>Date Drawn:</u>		Planning Issue	
	140 Herlwyn Avenue		Location Plan		140herlwynavenue/2023/10		12th September 2023		7	
	Ruislip		Block Plan		<u>Drawings Scale:</u>		<u>Drawn By:</u>		<u>Revision:</u>	
	HA4 6HH				1:1250/500		KG		8	