


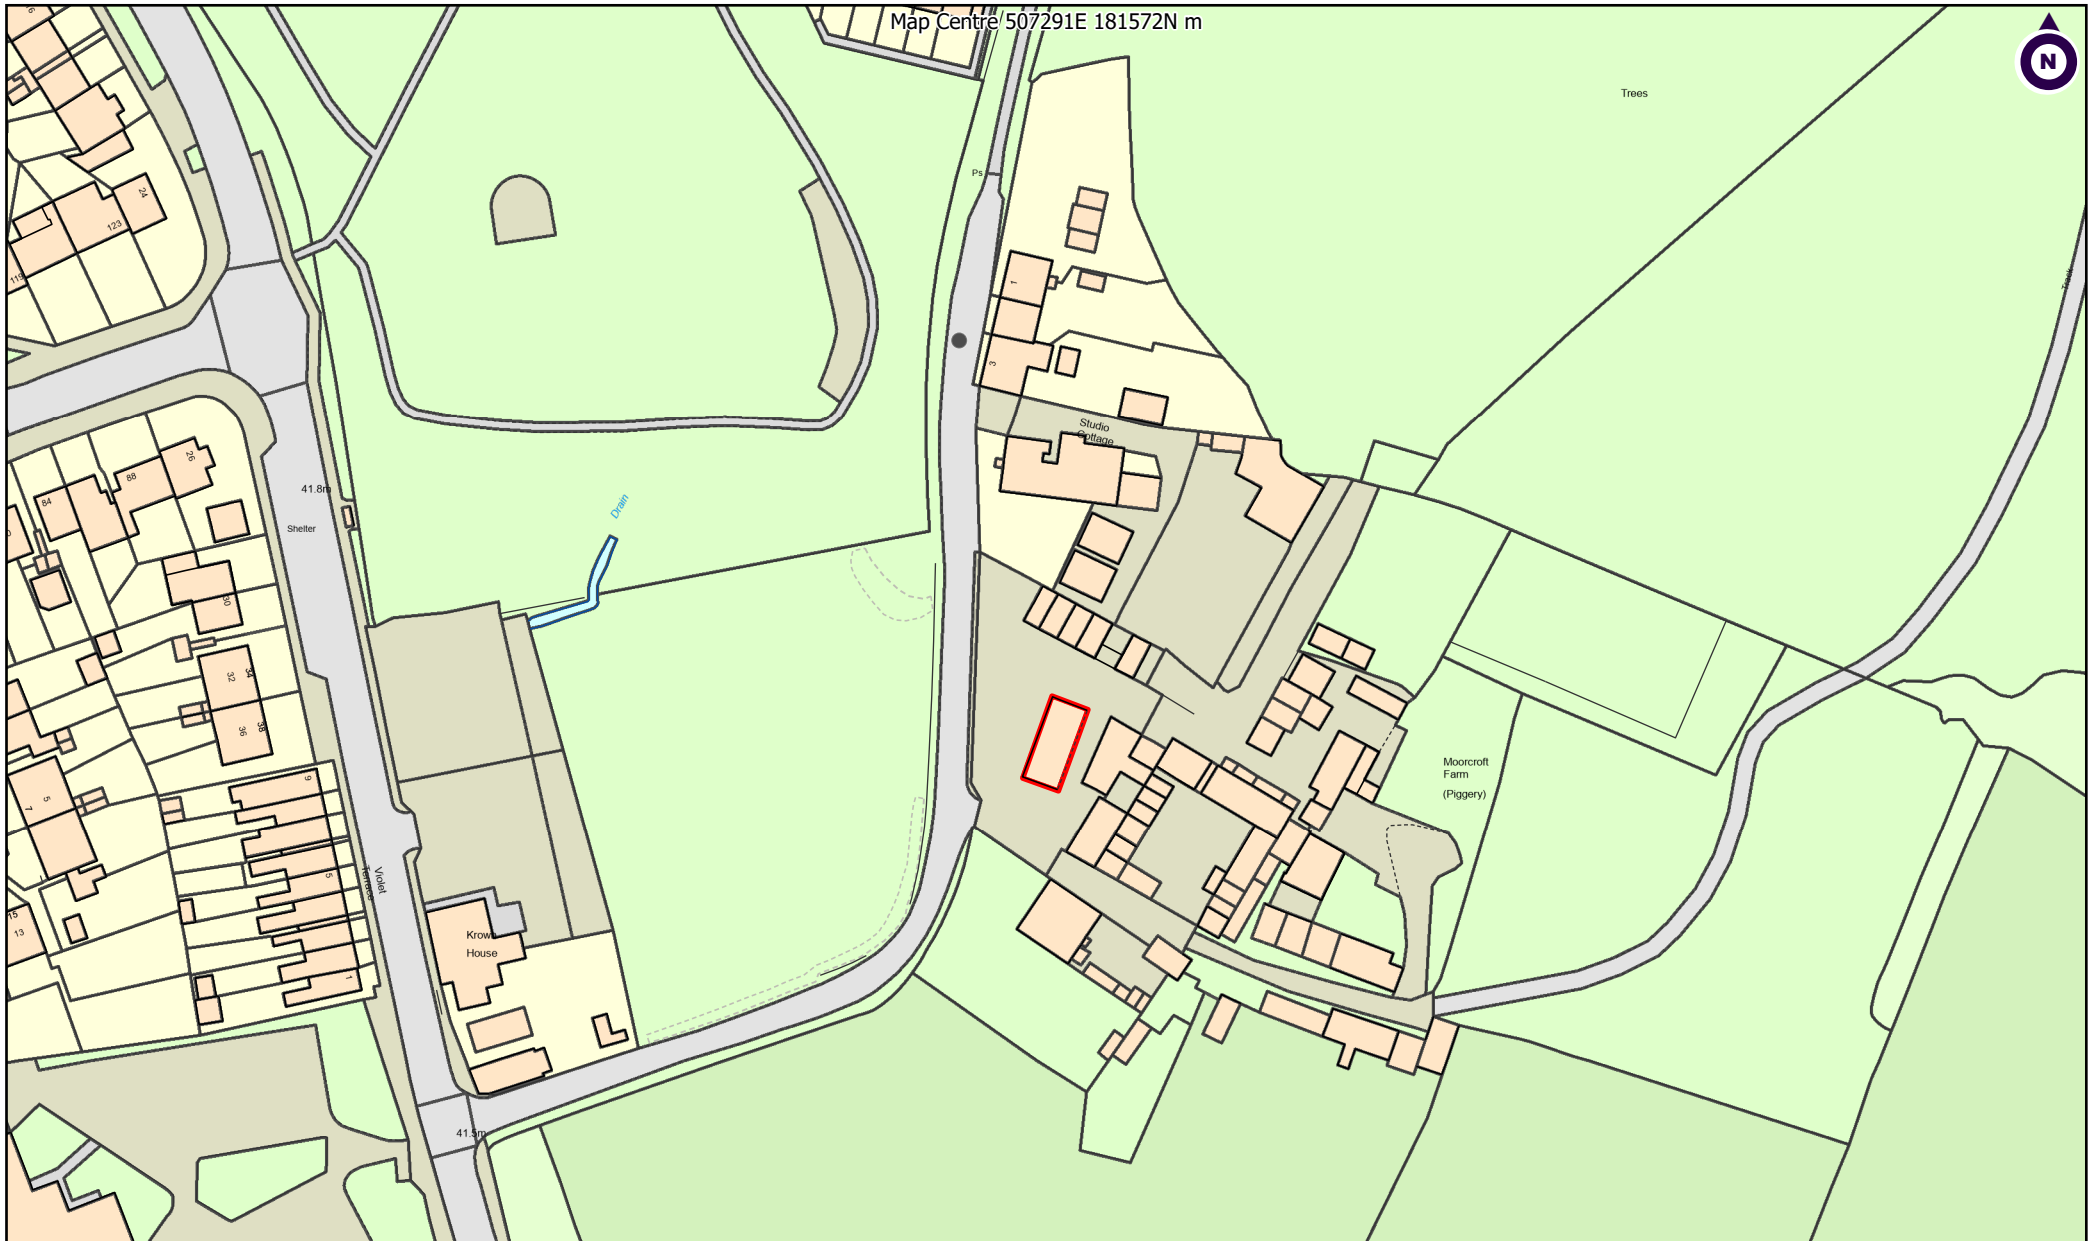

© Crown Copyright 2022. Carter Jonas LLP OS0100004458, © Crown

Client:

Project:

Title: Agricultural Barn Location Plan

Scale 1:1,250

@A4

Date: 8/25/2023

Drawn By:

Dwg no:

Carter Jonas

Two Snow Hill, Birmingham, B4 6GA
T: 0121 794 6250
carterjonas.co.uk
OS Copyright: OS100004458

