


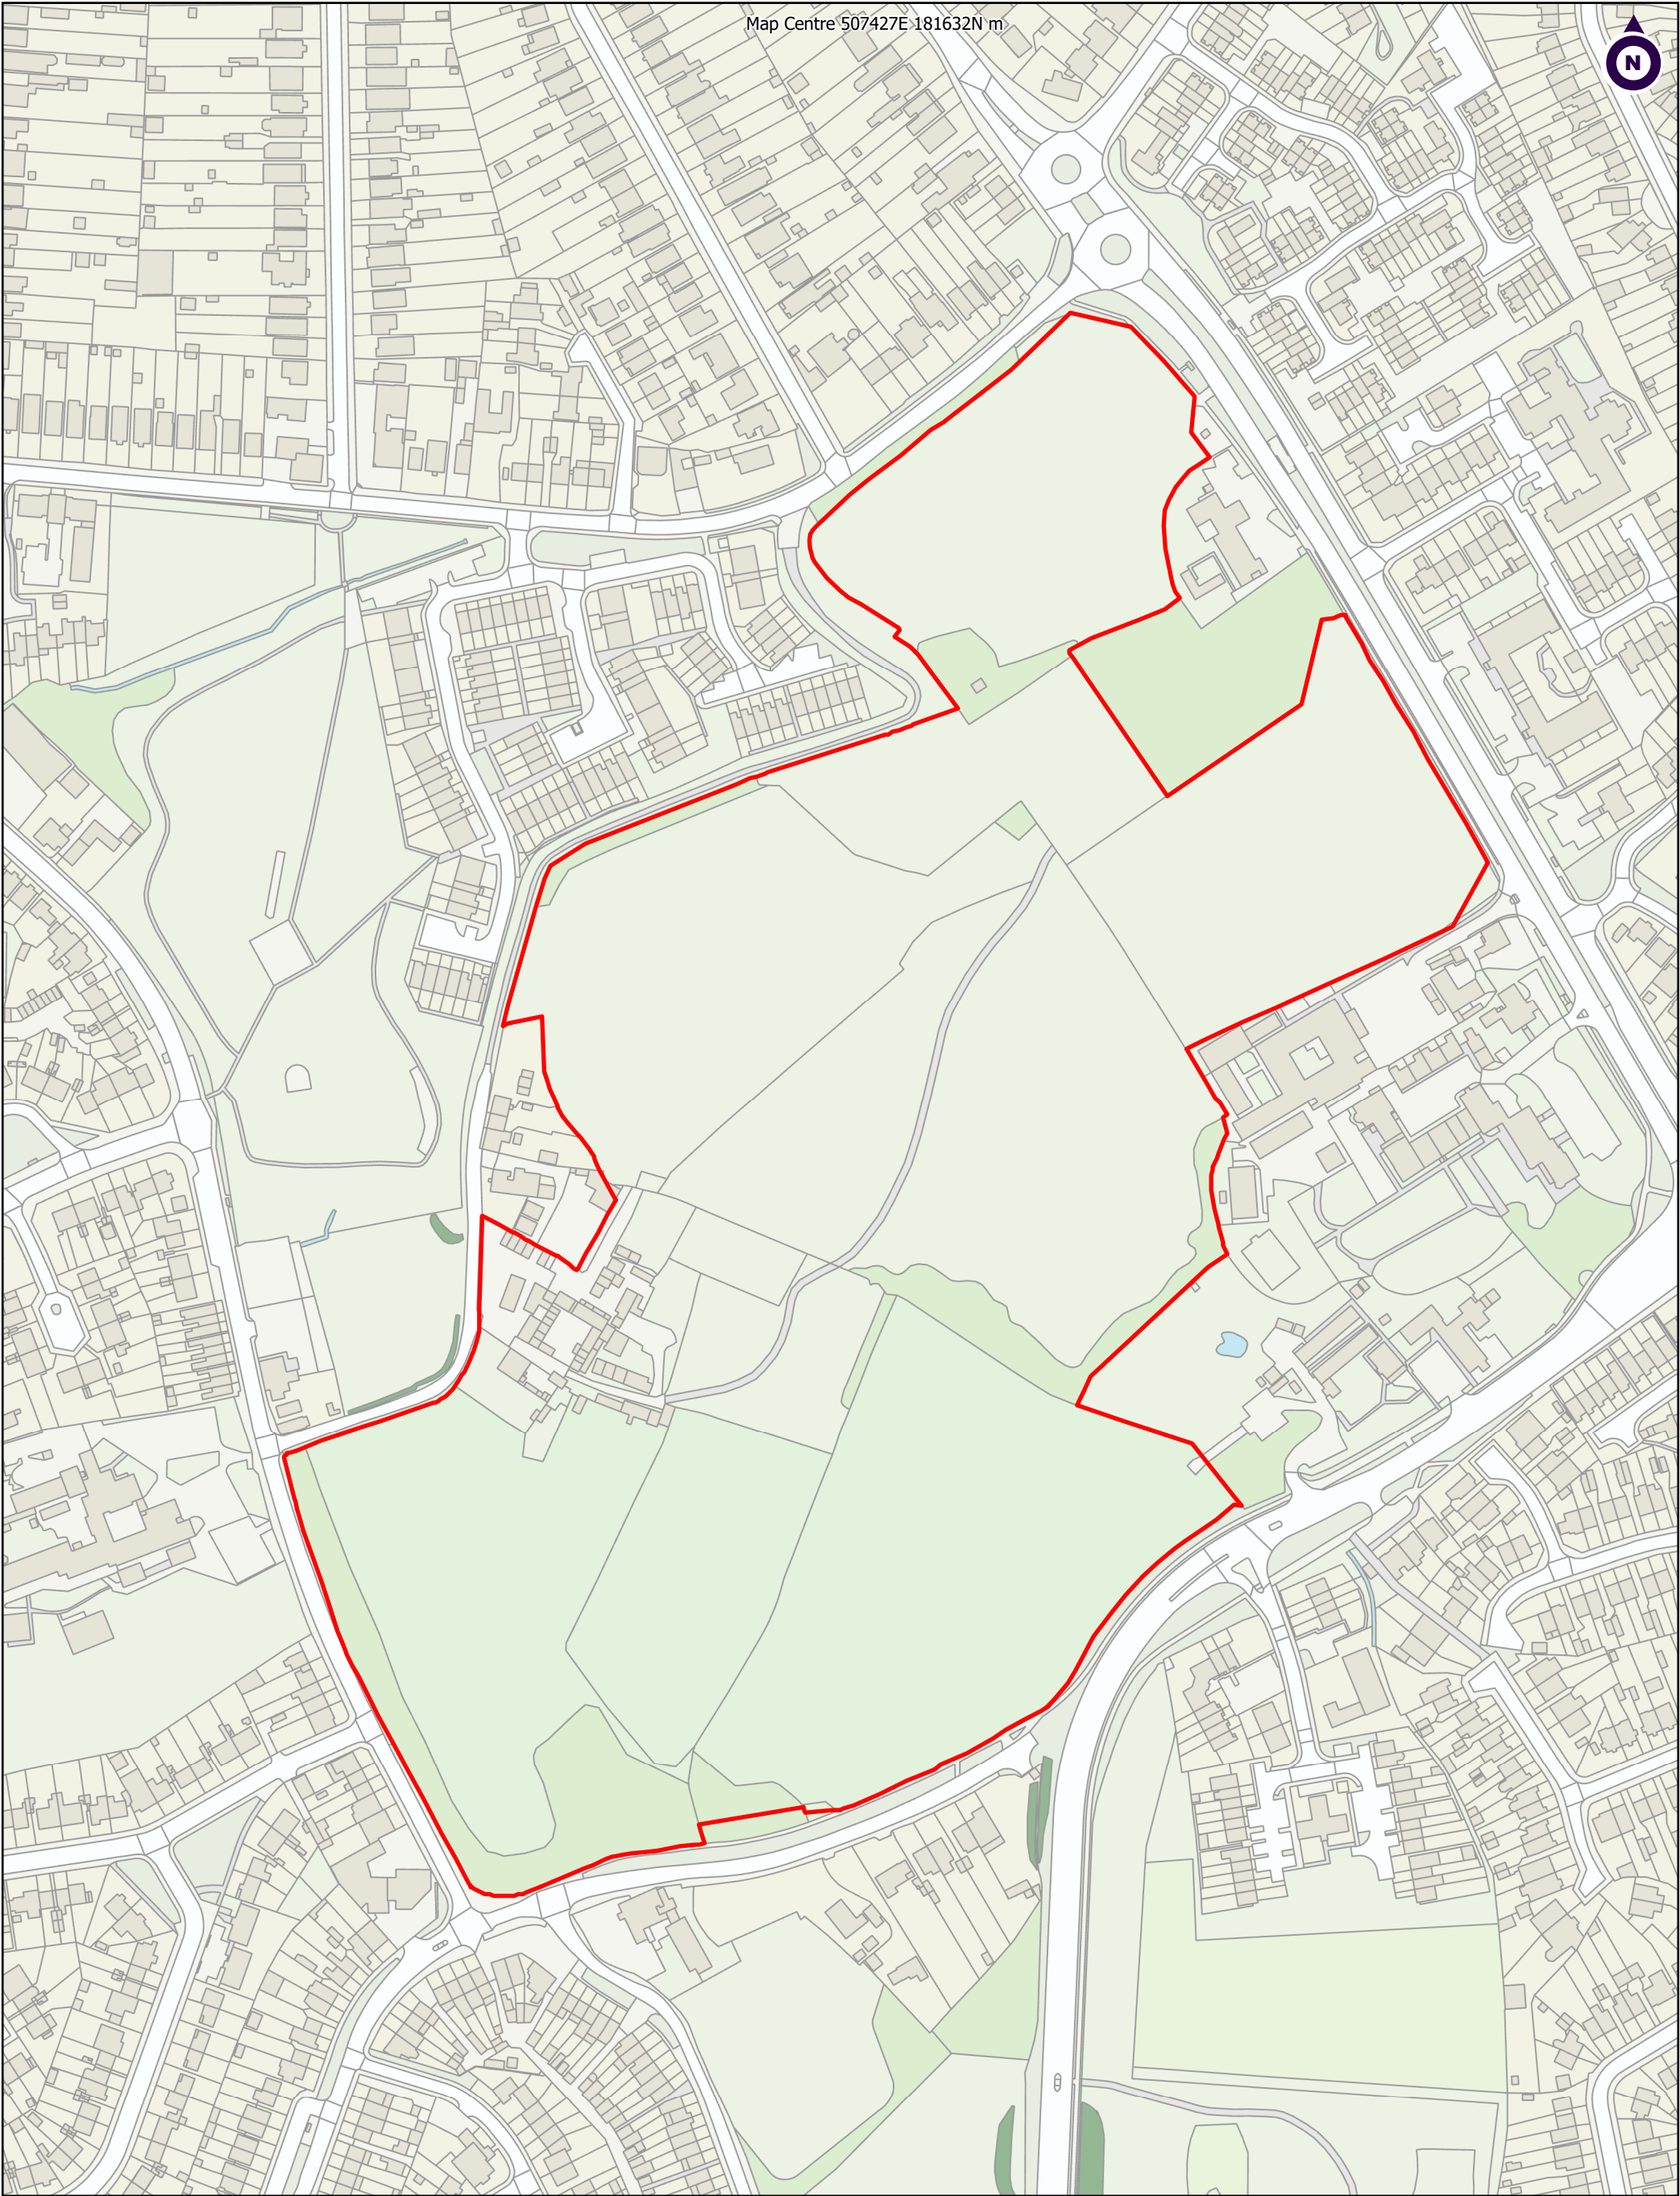

Client:
Project: Location Plan
Title: Moorcroft Farm
Scale 1:2,500 @A3
Date: 1/2/2024
Drawn By:
Dwg no: