


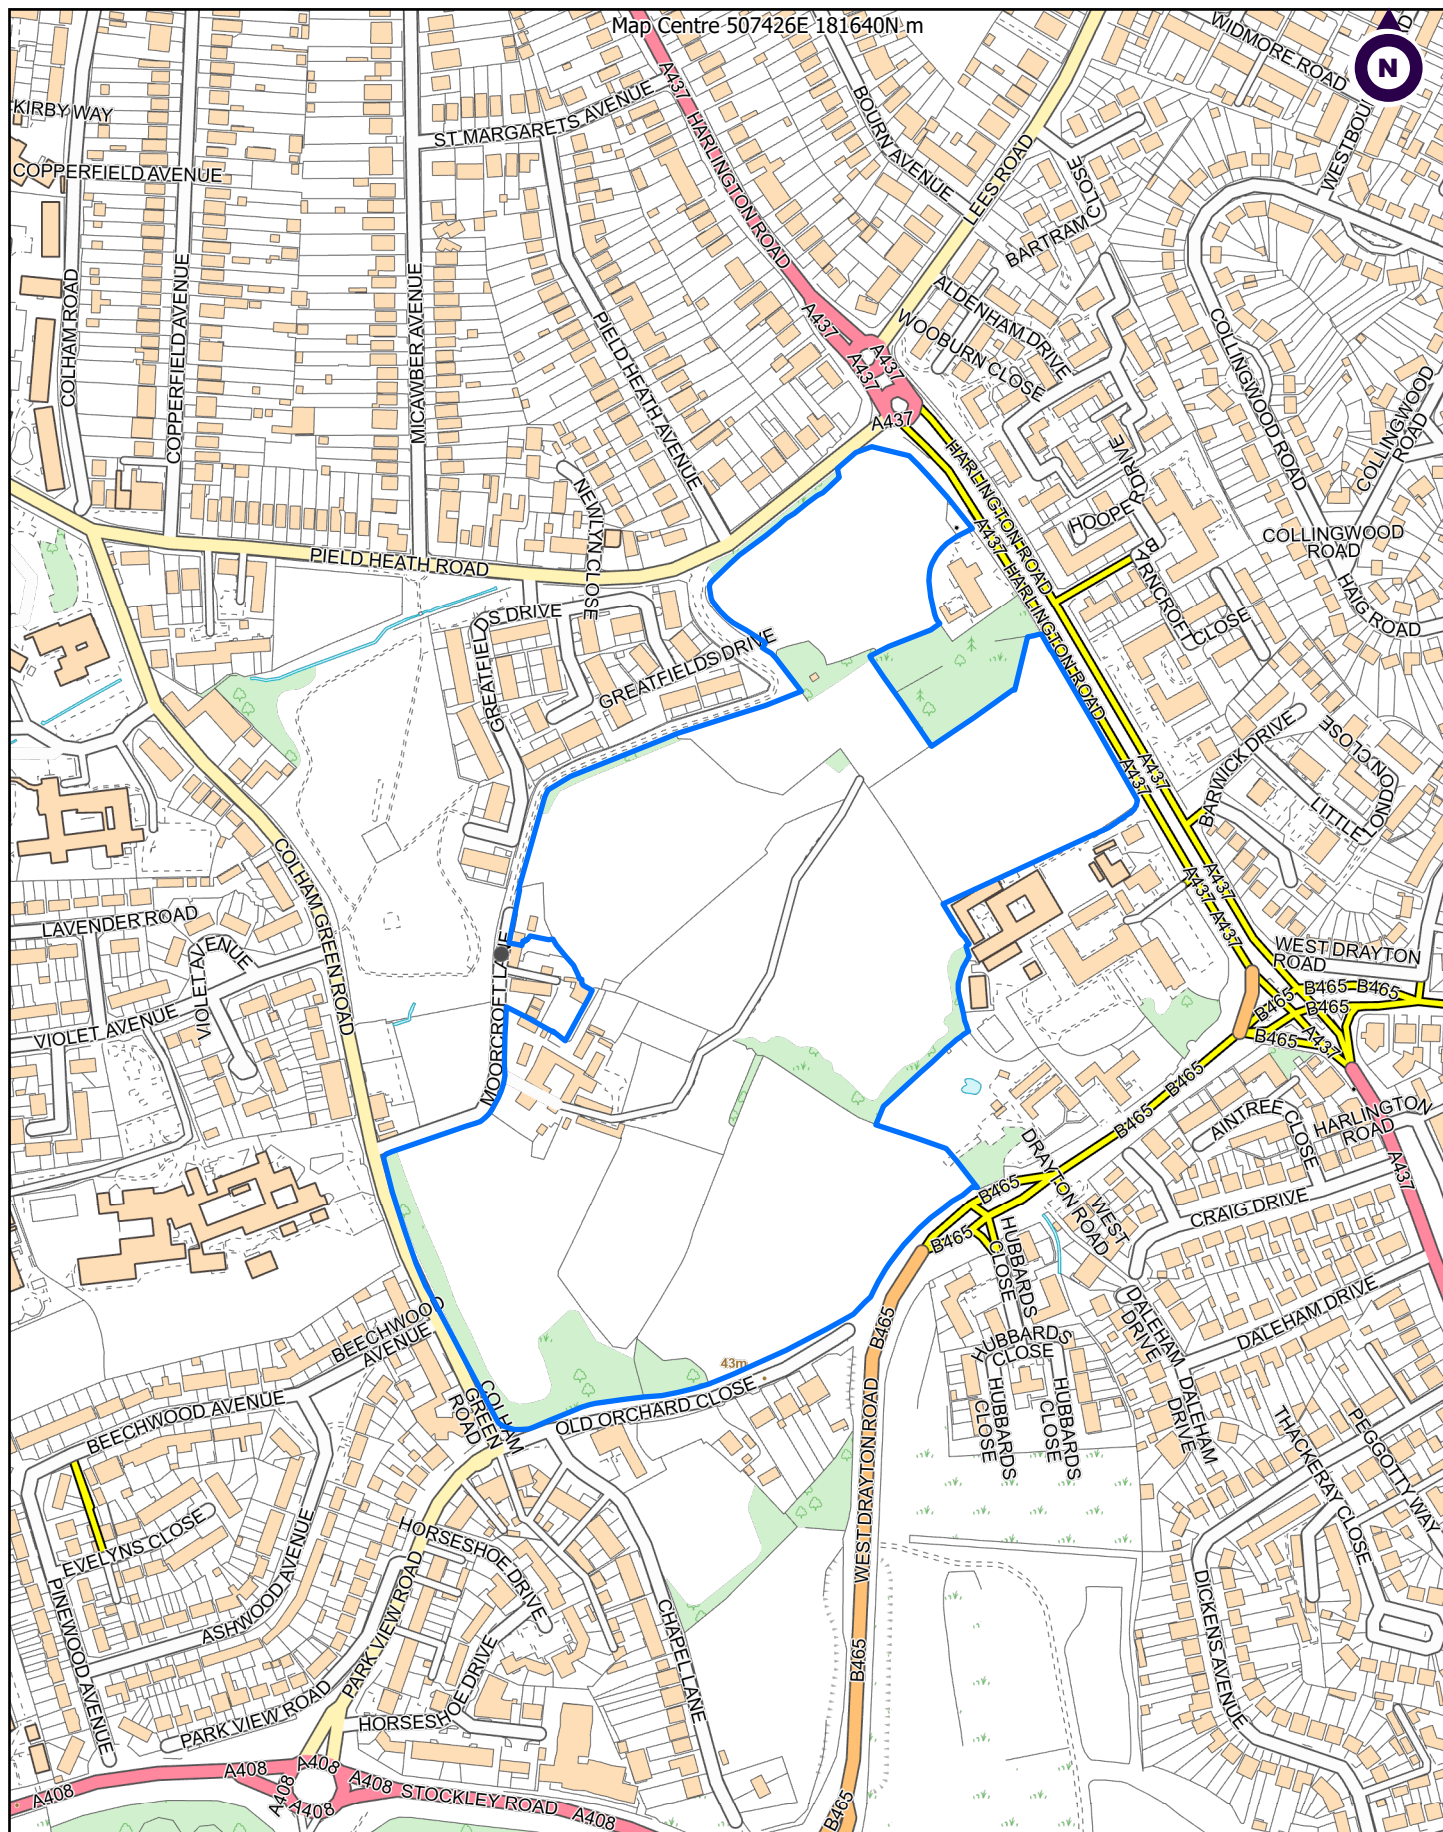

© Crown Copyright 2022. Carter Jonas LLP OS0100004458

Client:
Project: Moorcroft Farm

Title: Agricultural Barn Location Plan