




Existing Ground Floor Layout

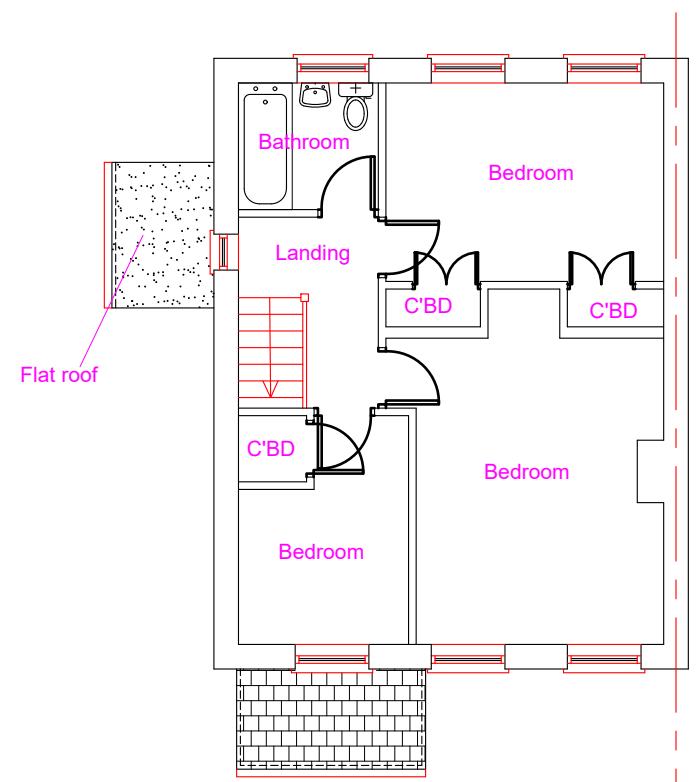

Existing First Floor Layout

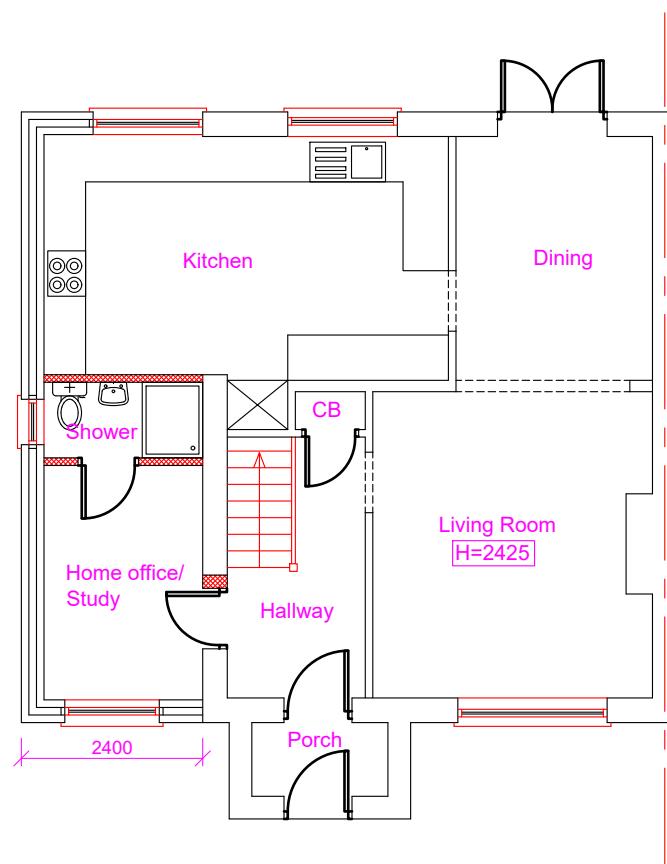

Proposed Ground Floor Layout

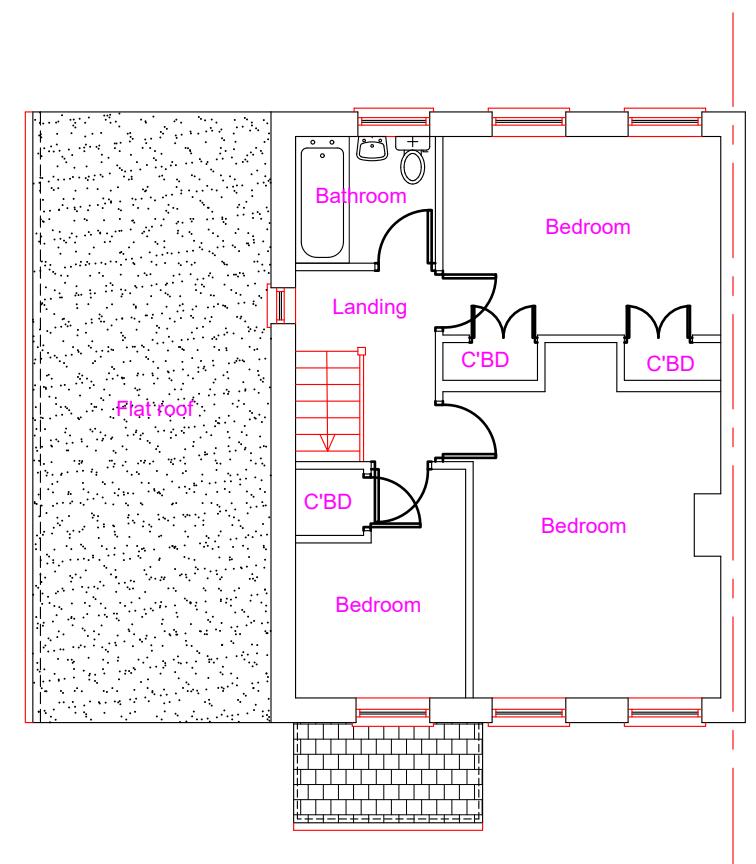

Proposed First Floor Layout

Note: This Drawing is for planning purpose and should not be used for construction.
All dimensions should be confirmed on site and any deviation should be reported back to designer.

Proposed Development: Singly Storey Side Extension	Site Address: 132 St Peters Road Cowley UB8 3SD	Revisions: <table border="1"> <tr> <th>Rev</th><th>Date</th><th>Description</th></tr> <tr> <td>A</td><td>30/09/2022</td><td></td></tr> <tr> <td></td><td></td><td></td></tr> <tr> <td></td><td></td><td></td></tr> <tr> <td></td><td></td><td></td></tr> </table>	Rev	Date	Description	A	30/09/2022											Drawing Description: Existing & Proposed Floor Layouts	Scale: 1:100 Paper Size: A3 Sheet No: 1 of 5	ART CONSULTANTS (UK) LTD 113 LONG LANE STANWELL TW19 7AL M:07960071377 E: ARTCONSULTANTSUK@GMAIL.COM
Rev	Date	Description																		
A	30/09/2022																			
			Drawing No: ART/2022/SE132SP/ELPL																	