



FRONT VIEW




REAR VIEW




REAR VIEW

NOTES


- Dimensions are not to be scaled from this drawing by contractors. The contractor is requested to check all dimensions before the work started.
- Report any discrepancies to the client or architect before undertaking the work described in the drawings.
- Dimensions are approximate site dimensions and are to be verified by the contractor on site before any fabrication/site works i.e foundations etc occur
- Contractor is responsible for all temporary propping to existing structure

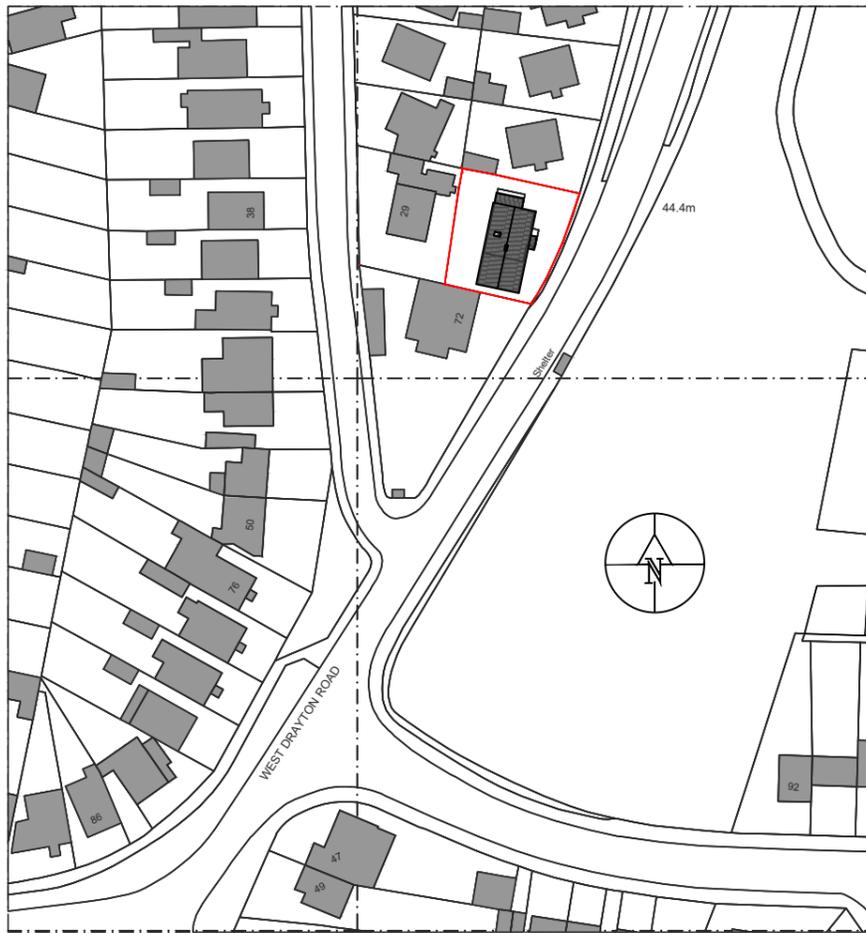

01 - OS MAP SCALE 1:1250

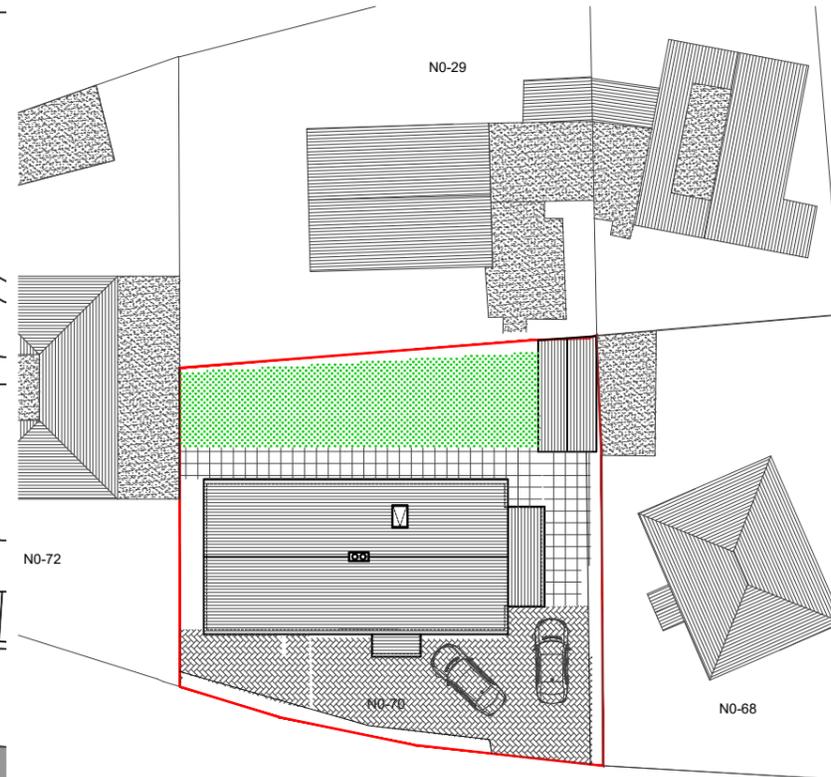

02 - EXISTING BLOCK PLAN  
SCALE 1:350

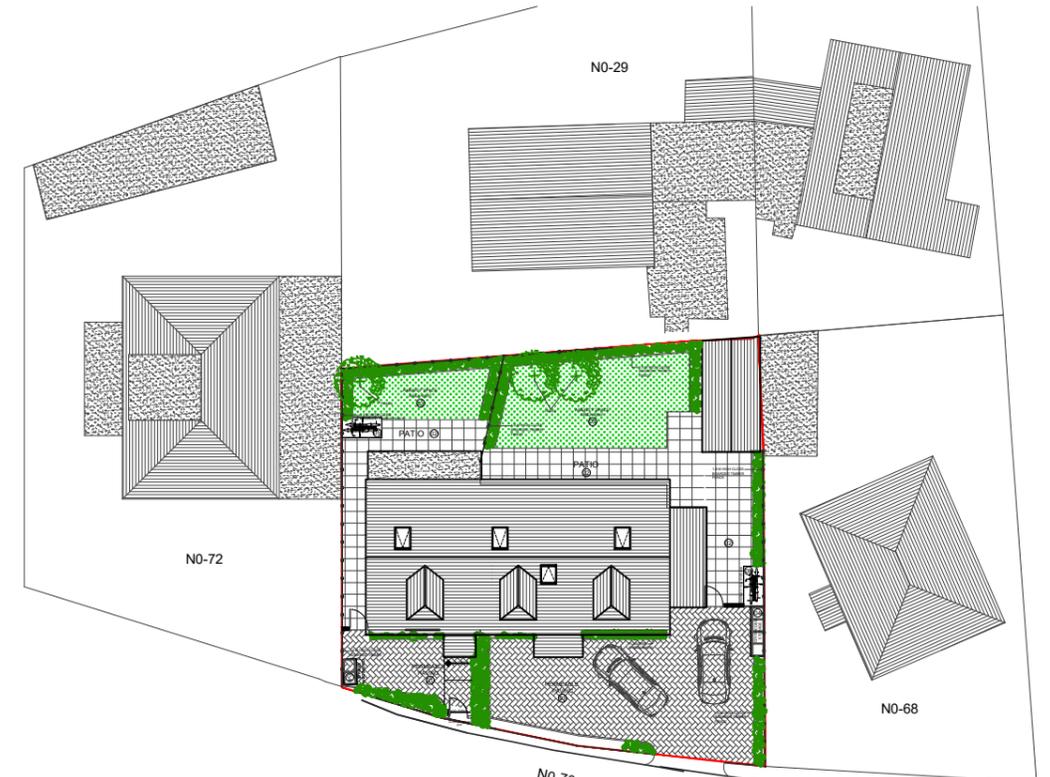

03 - PROPOSED BLOCK PLAN  
SCALE 1:350

REVISIONS			
NO.	DESCRIPTION	DATE	BY

<b>DE ARCHITECTURAL CONSULT.LTD</b> M: 07824773079, 07869580774 E: design.endeavour@gmail.com			
Project 70 WEST DRAYTON ROAD LONDON, UB8 3LA			
Title OS MAP & BLOCK PLANS			
Scale As shown@A3	Drawn FA	Approved	Date OCT-25
Job No. DAC-332/25	Drawing No. PF-70WD-01	Rev. A	

**FULL PLANNING APPLICATION**