



FRONT VIEW




REAR VIEW




REAR VIEW

NOTES

- Dimensions are not to be scaled from this drawing by contractors. The contractor is requested to check all dimensions before the work started.
- Report any discrepancies to the client or architect before undertaking the work described in the drawings.
- Dimensions are approximate site dimensions and are to be verified by the contractor on site before any fabrication/site works i.e. foundations etc occur
- Contractor is responsible for all temporary propping to existing structure

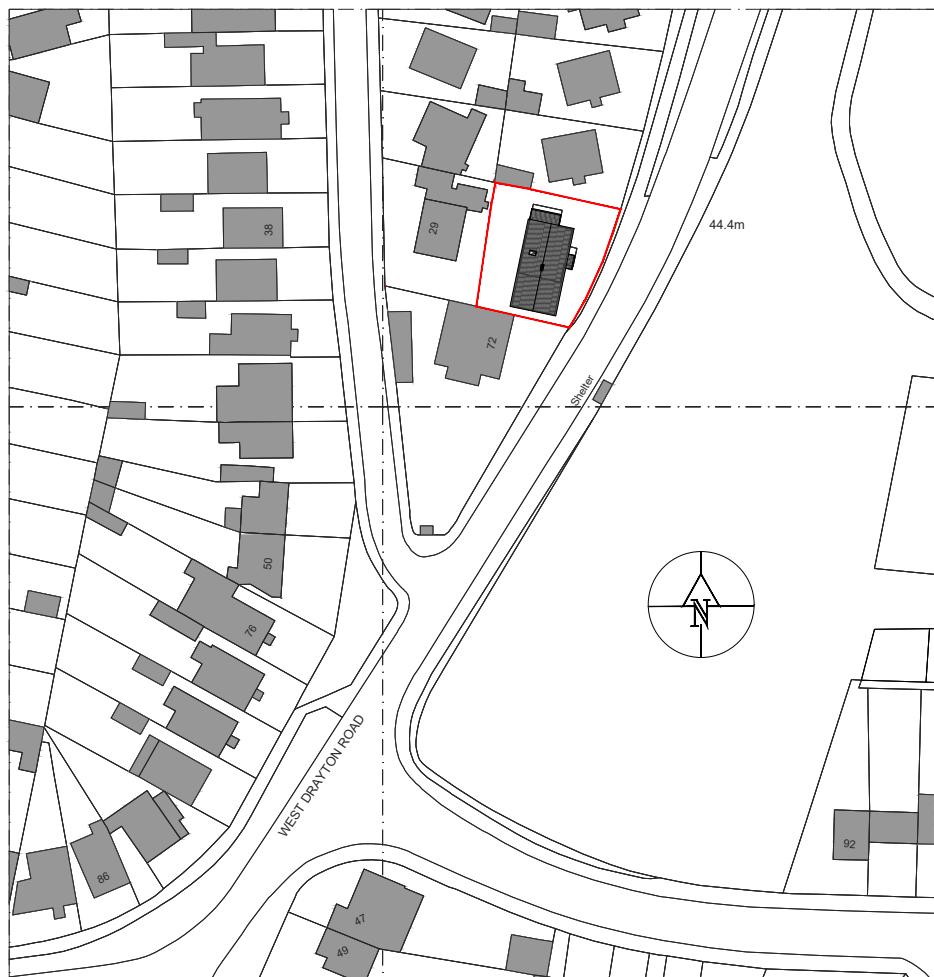


01 - OS MAP SCALE 1:1250

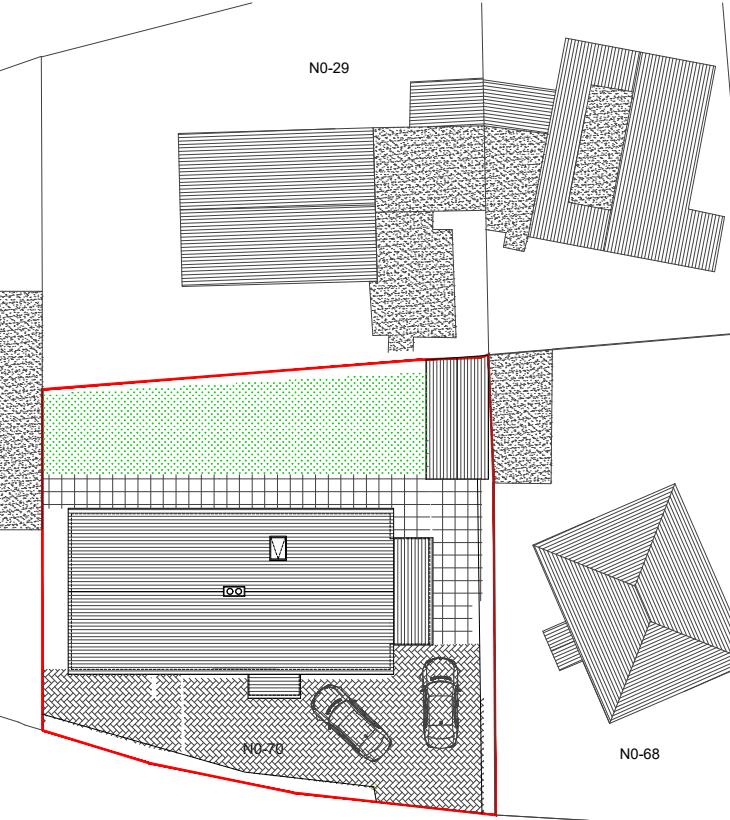

02 - EXISTING BLOCK PLAN

SCALE 1:350

0 1 2m 3 4 5m

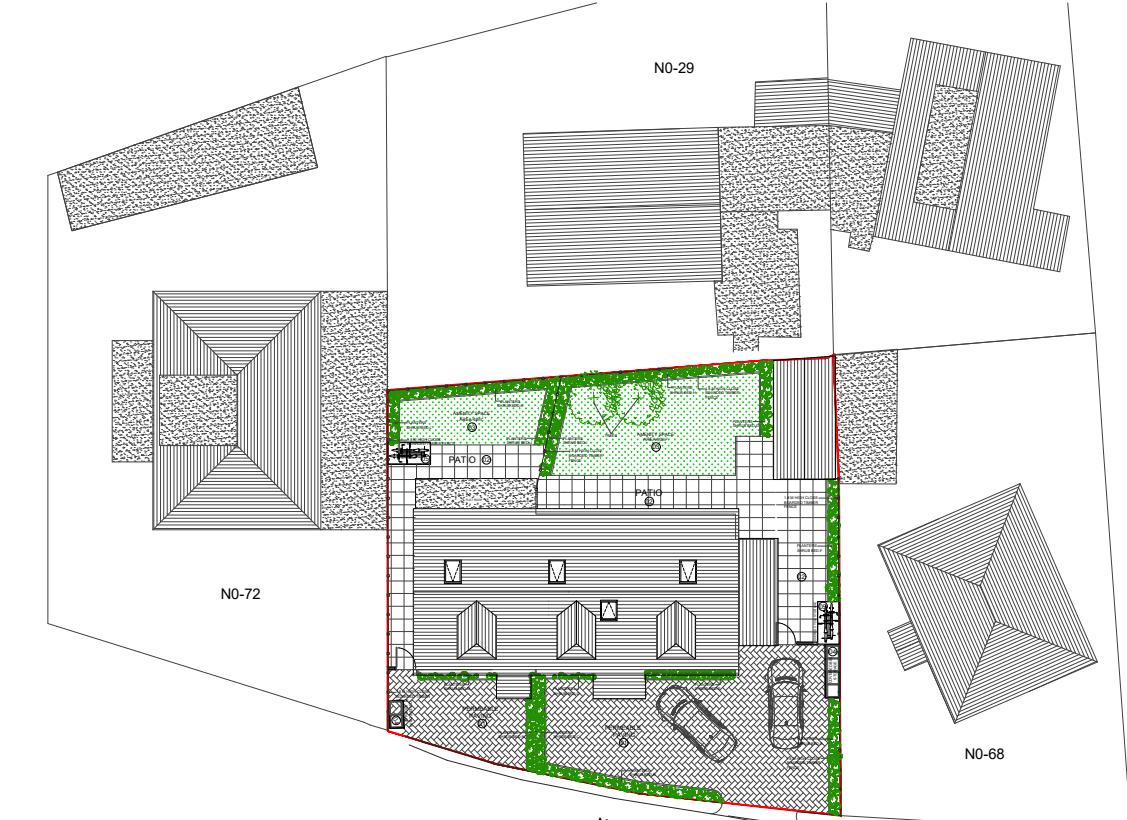

03 - PROPOSED BLOCK PLAN

SCALE 1:350

0 1 2m 3 4 5m

REVISIONS			
NO.	DESCRIPTION	DATE	BY

FULL PLANNING
APPLICATION

DE ARCHITECTURAL CONSULT.LTD			
M: 07824773079, 07869580774			
E: design.endeavour@gmail.com			
Project			
70 WEST DRAYTON ROAD			
LONDON, UB8 3LA			
Title			
OS MAP & BLOCK PLANS			
Scale	Drawn	Approved	Date
As shown@A3	FA		OCT-25
Job No.	Drawing No.		Rev.
DAC-332/25	PF-70WD-01		