


EXISTING SITE BLOCK PLAN

SHAKESPEARE AVENUE

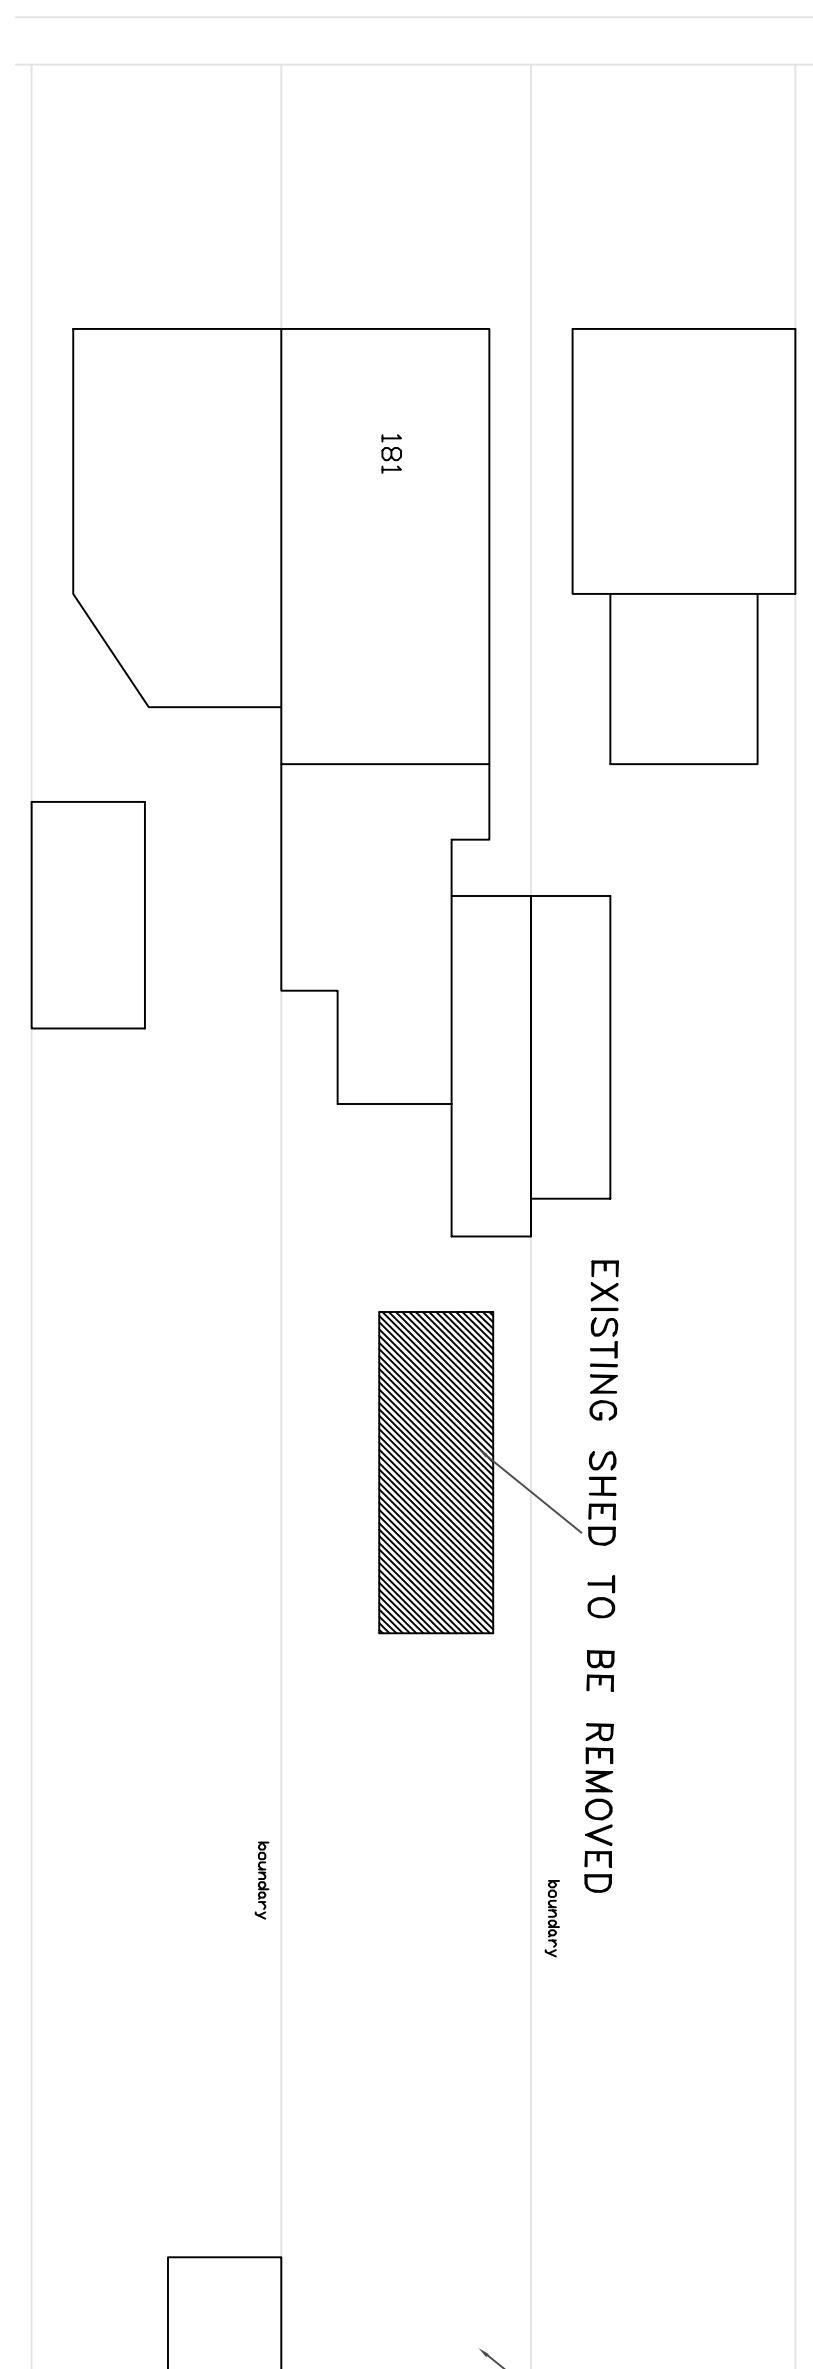

NOTES:

1. This drawing is to be read in conjunction with all relevant Architects and Engineers drawings
2. Only figured dimensions are to be used for construction
3. All dimensions are to be verified on site prior to work commencing
4. All temporary works are the responsibility of the contractor

Copyright ©



J.B. ALASINGAM
CHARTERED BUILDING ENGINEER
TEL: 07500043858
E-MAIL: jegathesabu@yahoo.com

PROJECT : 181 Shakespeare Avenue Hoyes UB4 0BH.	CLIENT : MR.SURESH	DRAWN BY : B.J	REVISION : A
		DESIGNED BY : B.J	
	TITLE : PROPOSED SINGLE STOREY	DRAWING NO : BJ/2022/071/03	SCALE : 1:200
		DATE : 17/10/2022	ORG.SIZE : A3